

BOULEVARD POINT

1 BEDROOM

TERRACE & STUDY



UNIT
03 & 05

LEVEL 12

SUITE AREA
862.47 Sq.ft. / 80.13 Sq.m.

TERRACE AREA
248.18 Sq.ft. / 23.06 Sq.m.

TOTAL AREA
1,110.65 Sq.ft. / 103.19 Sq.m.

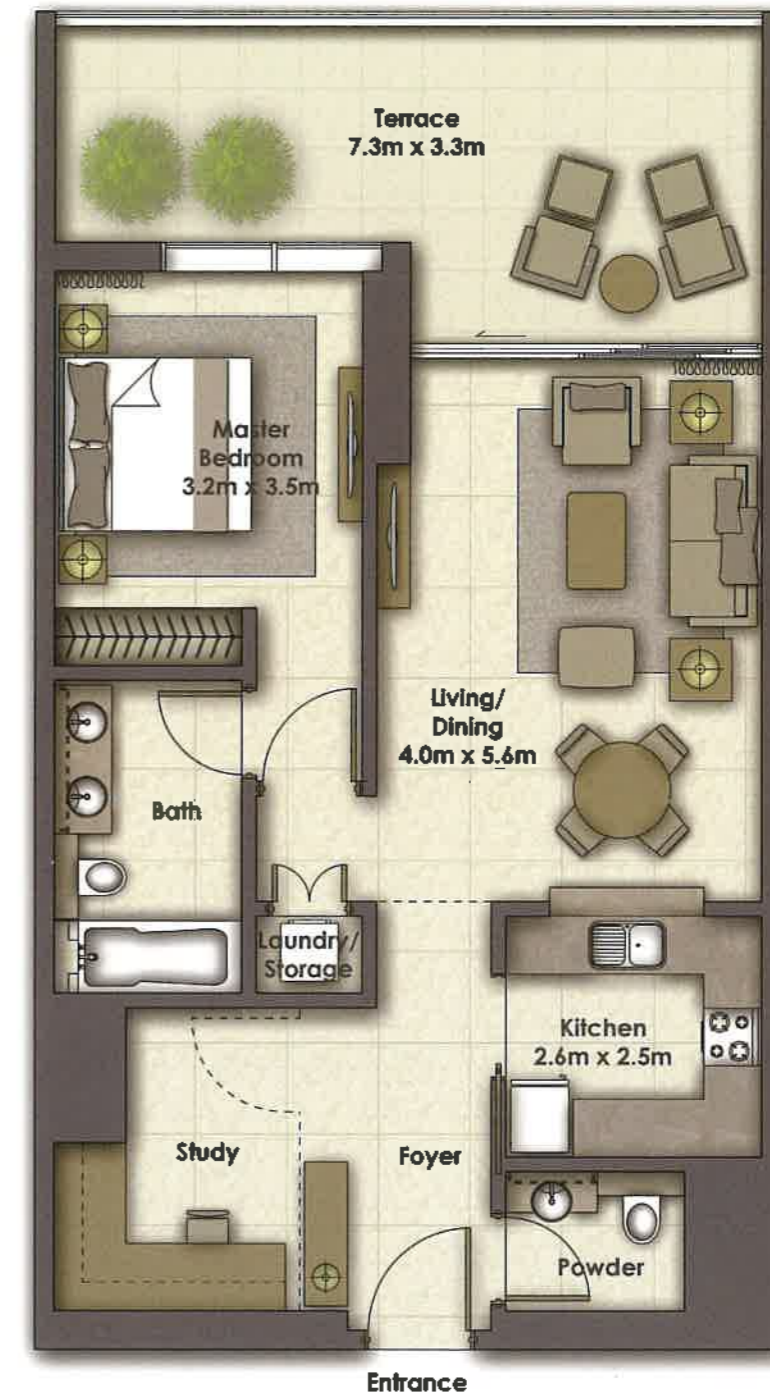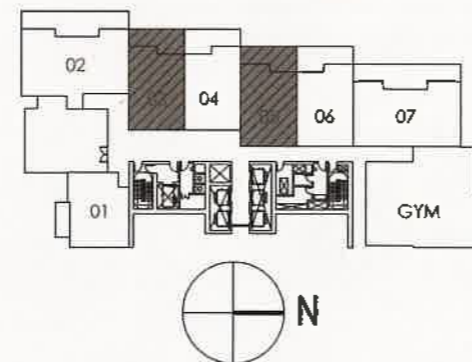

Disclaimer: 1. All room dimensions are measured to structural elements and exclude wall finishes and construction tolerances. 2. All dimensions have been provided by our consultant architects. 3. All materials, dimensions & drawings are approximate. Information is subject to change without notice. 4. Actual suite area may vary from the stated area. Drawings not to scale. The developer reserves the right to make revisions. 5. Calculation of suite area is measured as the area bounded by the centre line of demising or partition walls separating one unit from another unit, the exterior face of all exterior walls, and the exterior face of the corridor wall enclosing the adjoining unit. 6. Calculation of balcony area is measured as the area bounded by the centre line of demising or partition walls separating one unit from another unit, the outmost face of the enclosing guard and the external face of the unit adjoining the balcony. 7. The units are measured at typical floor in the building. Columns may vary in size depending on the floor level.

BOULEVARD POINT

1 BEDROOM

TERRACE & STUDY


UNIT
04 & 06

LEVEL 12

SUITE AREA
862.39 Sq.ft. / 80.12 Sq.m.

TERRACE AREA
246.97 Sq.ft. / 22.94 Sq.m.

TOTAL AREA
1,109.36 Sq.ft. / 103.06 Sq.m.

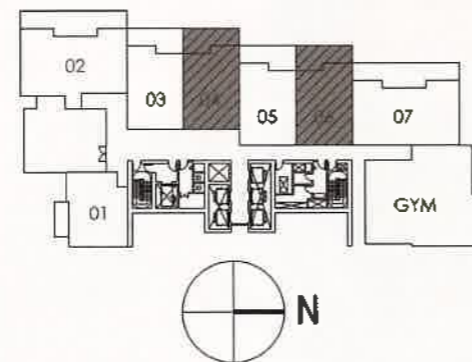

Disclaimer: 1. All room dimensions are measured to structural elements and exclude wall finishes and construction tolerances. 2. All dimensions have been provided by our consultant architects. 3. All materials, dimensions & drawings are approximate. Information is subject to change without notice. 4. Actual suite area may vary from the stated area. Drawings not to scale. The developer reserves the right to make revisions. 5. Calculation of suite area is measured as the area bounded by the centre line of demising or partition walls separating one unit from another unit, the exterior face of all exterior walls, and the exterior face of the corridor wall enclosing the adjoining unit. 6. Calculation of balcony area is measured as the area bounded by the centre line of demising or partition walls separating one unit from another unit, the outmost face of the enclosing guard and the external face of the unit adjoining the balcony. 7. The units are measured at typical floor in the building. Columns may vary in size depending on the floor level.

BOULEVARD POINT

1 BEDROOM

BALCONY & STUDY



UNIT
03 & 05

LEVEL 13-15

SUITE AREA
861.97 Sq.ft. / 80.08 Sq.m.

BALCONY AREA
58.35 Sq.ft. / 5.42 Sq.m.

TOTAL AREA
920.32 Sq.ft. / 85.50 Sq.m.

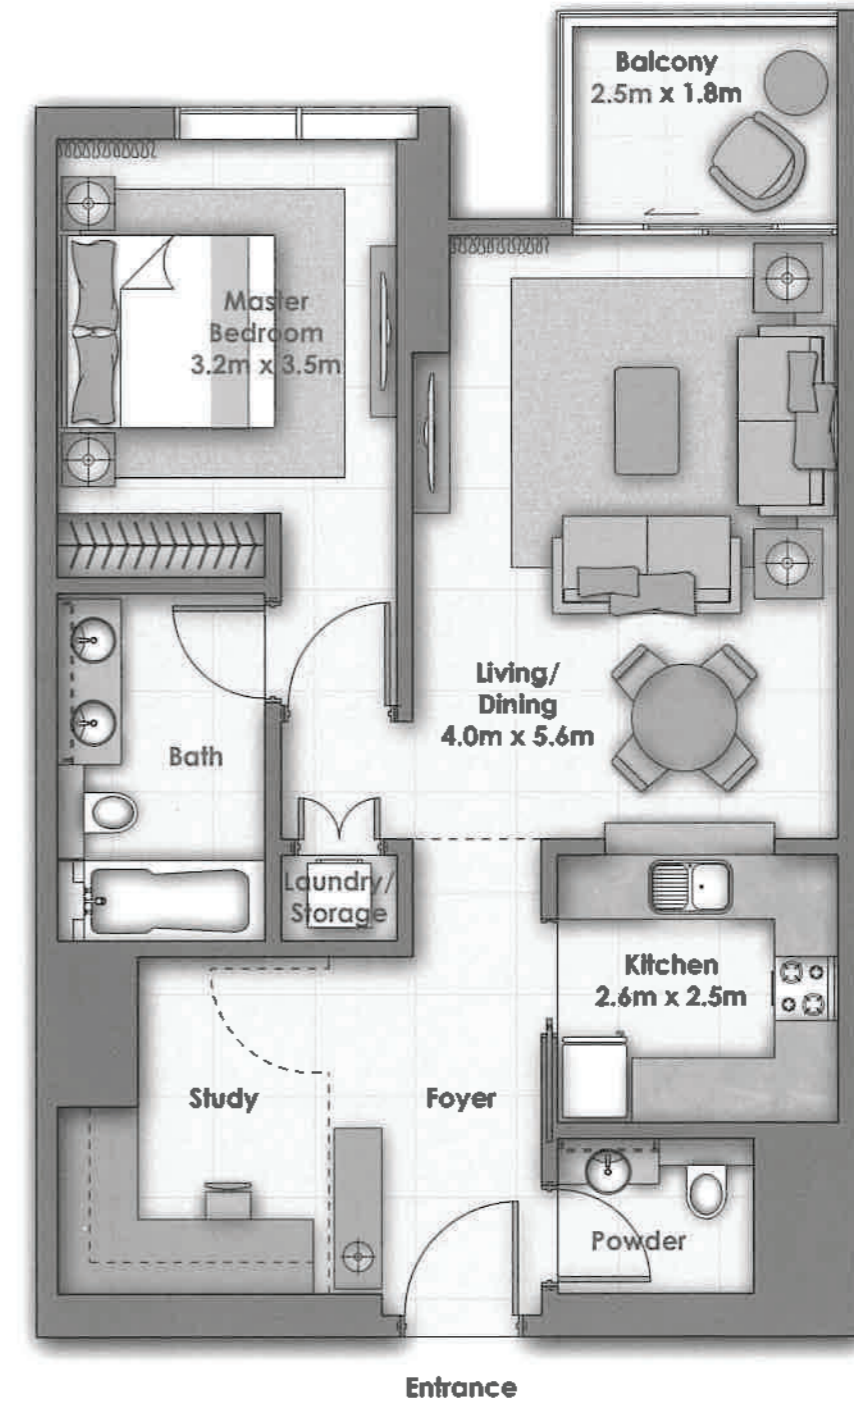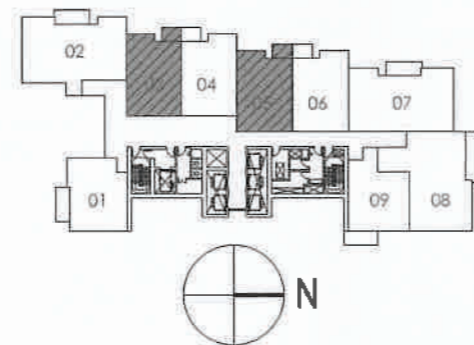

Disclaimer: 1. All room dimensions are measured to structural elements and exclude wall finishes and construction tolerances. 2. All dimensions have been provided by our consultant architects. 3. All materials, dimensions & drawings are approximate. Information is subject to change without notice. 4. Actual suite area may vary from the stated area. Drawings not to scale. The developer reserves the right to make revisions. 5. Calculation of suite area is measured as the area bounded by the centre line of demising or partition walls separating one unit from another unit, the exterior face of all exterior walls, and the exterior face of the corridor wall enclosing the adjoining unit. 6. Calculation of balcony area is measured as the area bounded by the centre line of demising or partition walls separating one unit from another unit, the outmost face of the enclosing guard and the external face of the unit adjoining the balcony. 7. The units are measured at typical floor in the building. Columns may vary in size depending on the floor level.

BOULEVARD POINT

1 BEDROOM

BALCONY & STUDY



UNIT
04 & 06

LEVEL 13-15

SUITE AREA
862.39 Sq.ft. / 80.12 Sq.m.

BALCONY AREA
58.35 Sq.ft. / 5.42 Sq.m.

TOTAL AREA
920.74 Sq.ft. / 85.54 Sq.m.

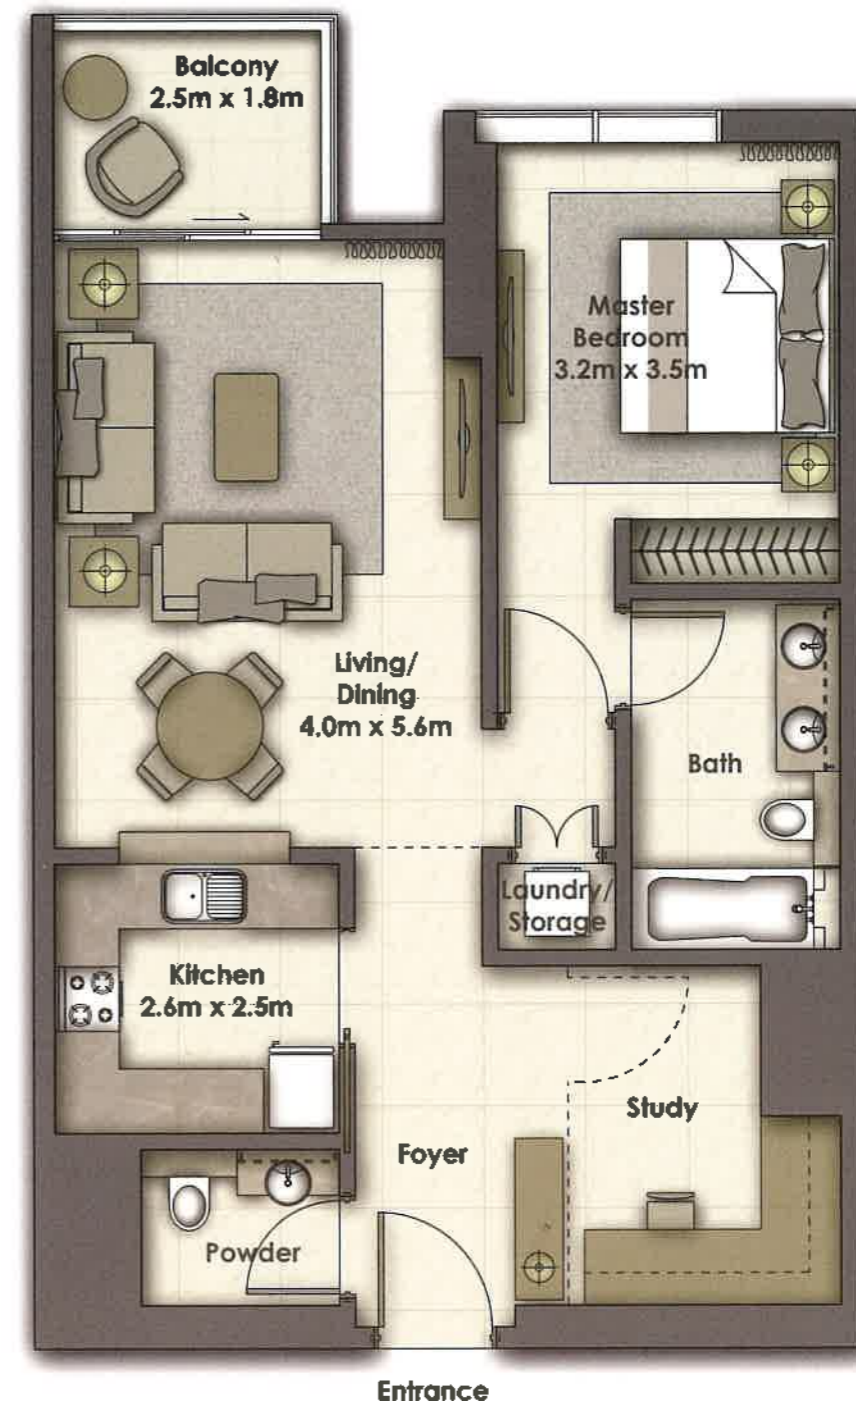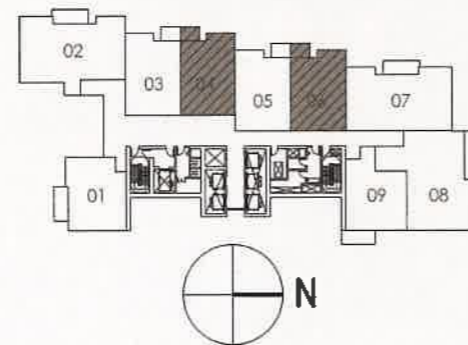

Disclaimer: 1. All room dimensions are measured to structural elements and exclude wall finishes and construction tolerances. 2. All dimensions have been provided by our consultant architects. 3. All materials, dimensions & drawings are approximate. Information is subject to change without notice. 4. Actual suite area may vary from the stated area. Drawings not to scale. The developer reserves the right to make revisions. 5. Calculation of suite area is measured as the area bounded by the centre line of demising or partition walls separating one unit from another unit, the exterior face of all exterior walls, and the exterior face of the corridor wall enclosing the adjoining unit. 6. Calculation of balcony area is measured as the area bounded by the centre line of demising or partition walls separating one unit from another unit, the outmost face of the enclosing guard and the external face of the unit adjoining the balcony. 7. The units are measured at typical floor in the building. Columns may vary in size depending on the floor level.

BOULEVARD POINT

1 BEDROOM

BALCONY



UNIT
01

LEVEL 12-26

SUITE AREA
833.50 Sq.ft. / 77.43 Sq.m.

BALCONY AREA
88.91 Sq.ft. / 8.26 Sq.m.

TOTAL AREA
922.41 Sq.ft. / 85.69 Sq.m.

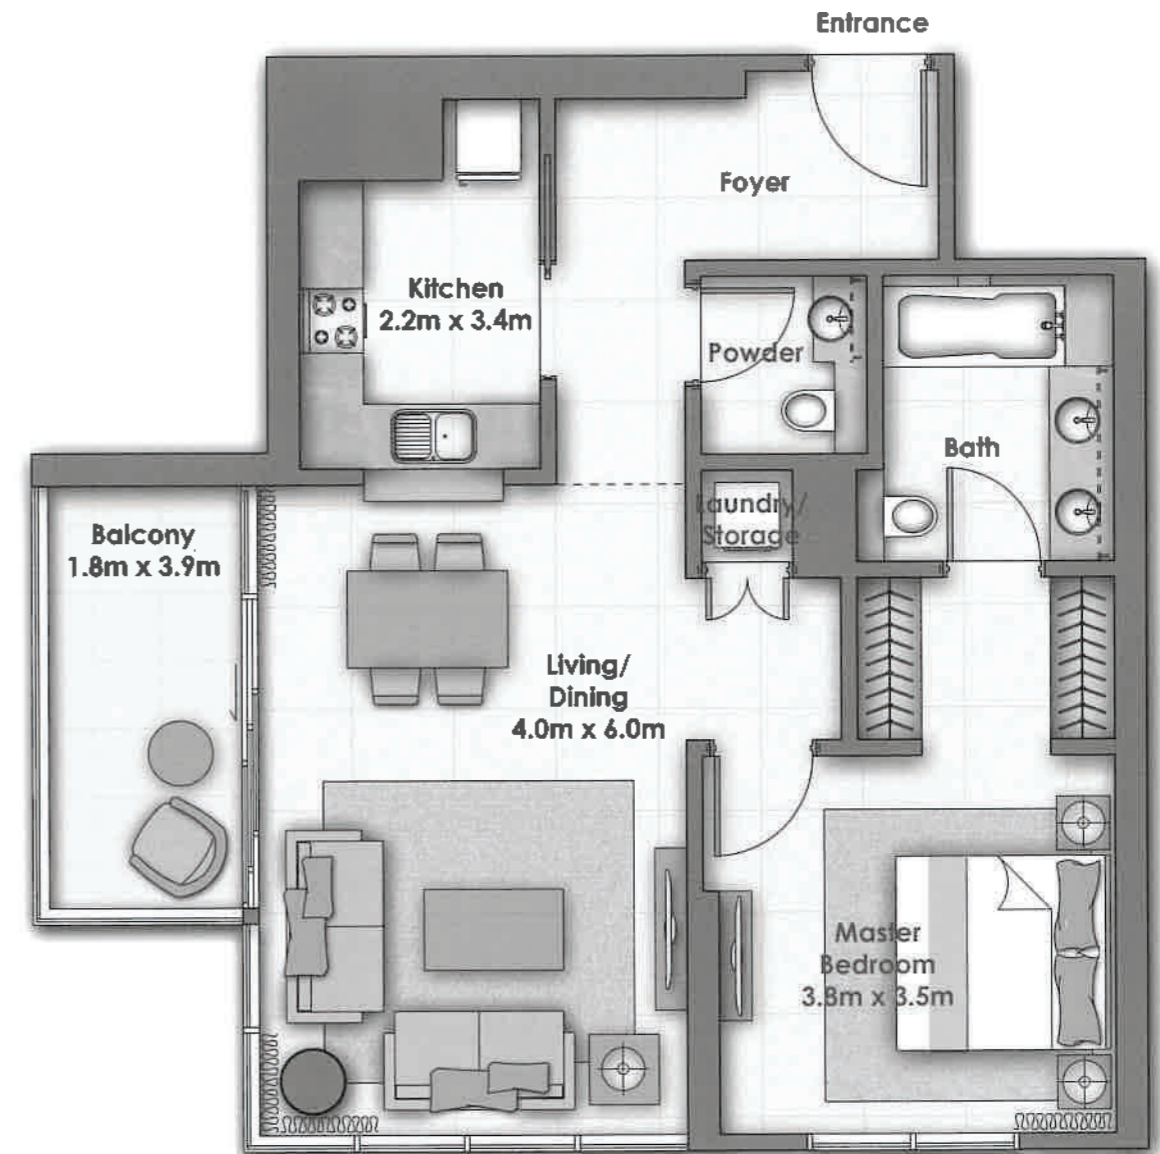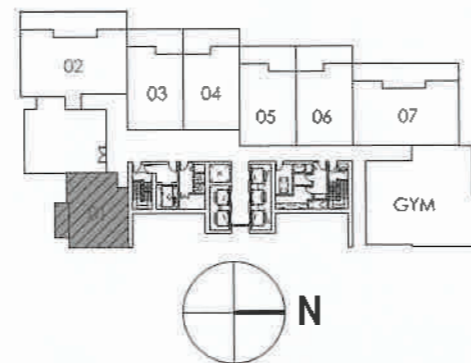

Disclaimer: 1. All room dimensions are measured to structural elements and exclude wall finishes and construction tolerances. 2. All dimensions have been provided by our consultant architects. 3. All materials, dimensions & drawings are approximate. Information is subject to change without notice. 4. Actual suite area may vary from the stated area. Drawings not to scale. The developer reserves the right to make revisions. 5. Calculation of suite area is measured as the area bounded by the centre line of demising or partition walls separating one unit from another unit, the exterior face of all exterior walls, and the exterior face of the corridor wall enclosing the adjoining unit. 6. Calculation of balcony area is measured as the area bounded by the centre line of demising or partition walls separating one unit from another unit, the outmost face of the enclosing guard and the external face of the unit adjoining the balcony. 7. The units are measured at typical floor in the building. Columns may vary in size depending on the floor level.

BOULEVARD POINT

1 BEDROOM

BALCONY


UNIT
01

LEVEL 28-50 & 52-59

SUITE AREA
833.63 Sq.ft. / 77.45 Sq.m.

BALCONY AREA
88.91 Sq.ft. / 8.26 Sq.m.

TOTAL AREA
922.54 Sq.ft. / 85.71 Sq.m.

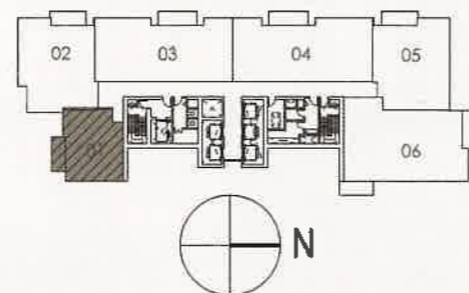

Disclaimer: 1. All room dimensions are measured to structural elements and exclude wall finishes and construction tolerances. 2. All dimensions have been provided by our consultant architects. 3. All materials, dimensions & drawings are approximate. Information is subject to change without notice. 4. Actual suite area may vary from the stated area. Drawings not to scale. The developer reserves the right to make revisions. 5. Calculation of suite area is measured as the area bounded by the centre line of demising or partition walls separating one unit from another unit, the exterior face of all exterior walls, and the exterior face of the corridor wall enclosing the adjoining unit. 6. Calculation of balcony area is measured as the area bounded by the centre line of demising or partition walls separating one unit from another unit, the outmost face of the enclosing guard and the external face of the unit adjoining the balcony. 7. The units are measured at typical floor in the building. Columns may vary in size depending on the floor level.

BOULEVARD POINT

1 BEDROOM

BALCONY



UNIT
09

LEVEL 13-15

SUITE AREA
867.37 Sq.ft. / 80.58 Sq.m.

BALCONY AREA
99.85 Sq.ft. / 9.28 Sq.m.

TOTAL AREA
967.22 Sq.ft. / 89.86 Sq.m.

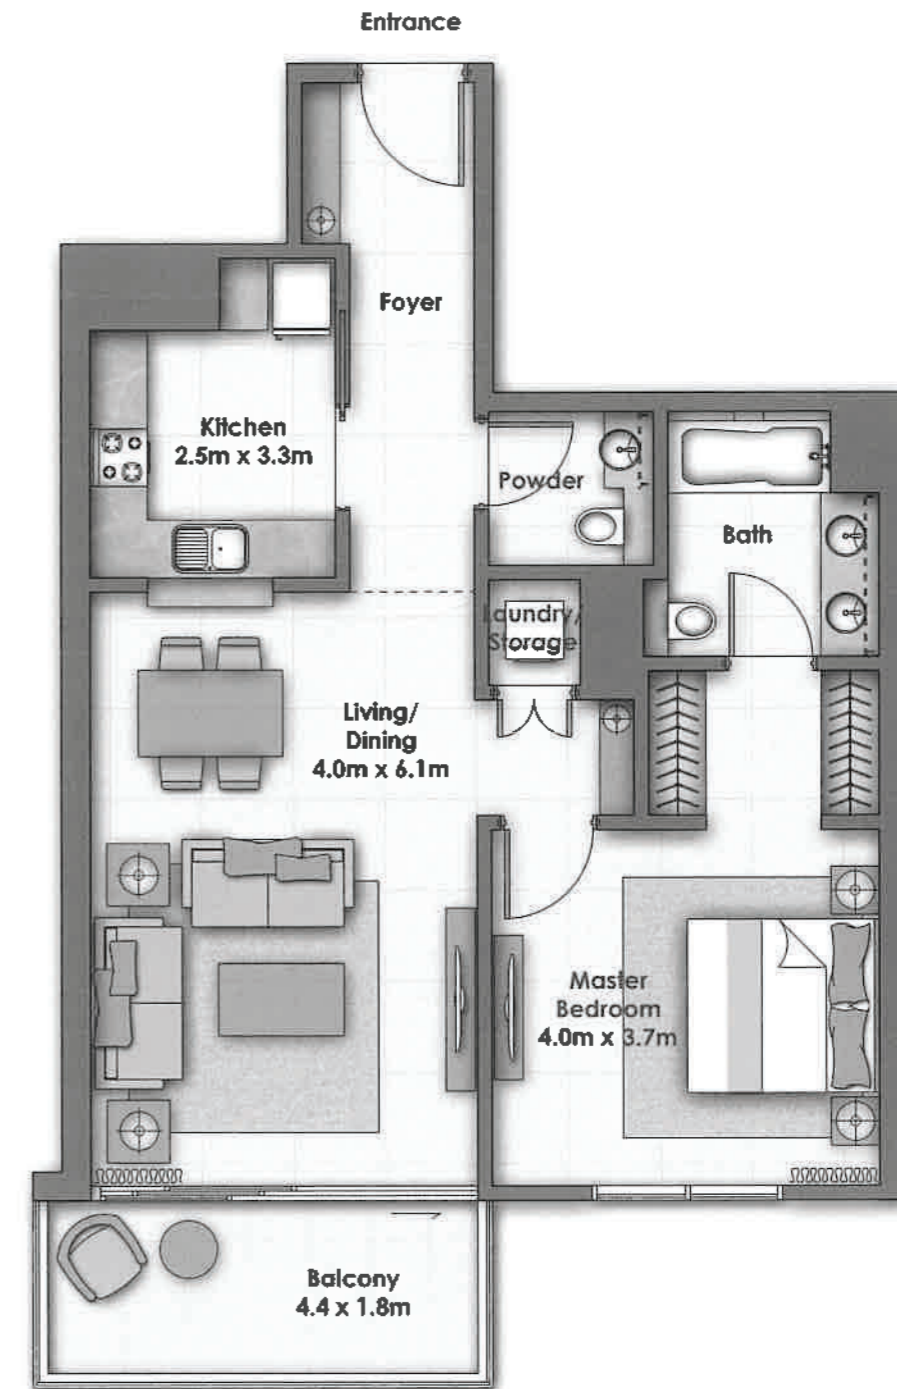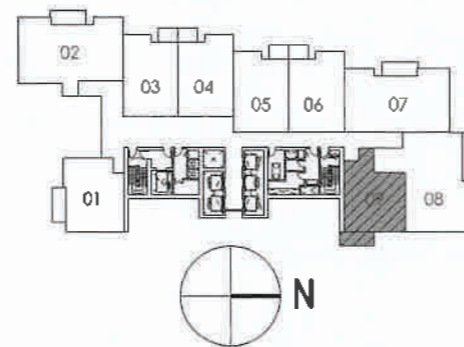

Disclaimer: 1. All room dimensions are measured to structural elements and exclude wall finishes and construction tolerances. 2. All dimensions have been provided by our consultant architects. 3. All materials, dimensions & drawings are approximate. Information is subject to change without notice. 4. Actual suite area may vary from the stated area. Drawings not to scale. The developer reserves the right to make revisions. 5. Calculation of suite area is measured as the area bounded by the centre line of demising or partition walls separating one unit from another unit, the exterior face of all exterior walls, and the exterior face of the corridor wall enclosing the adjoining unit. 6. Calculation of balcony area is measured as the area bounded by the centre line of demising or partition walls separating one unit from another unit, the outmost face of the enclosing guard and the external face of the unit adjoining the balcony. 7. The units are measured at typical floor in the building. Columns may vary in size depending on the floor level.

BOULEVARD POINT

1 BEDROOM

BALCONY



UNIT
07

LEVEL 16-26

SUITE AREA
867.37 Sq.ft. / 80.58 Sq.m.

BALCONY AREA
99.85 Sq.ft. / 9.28 Sq.m.

TOTAL AREA
967.22 Sq.ft. / 89.86 Sq.m.

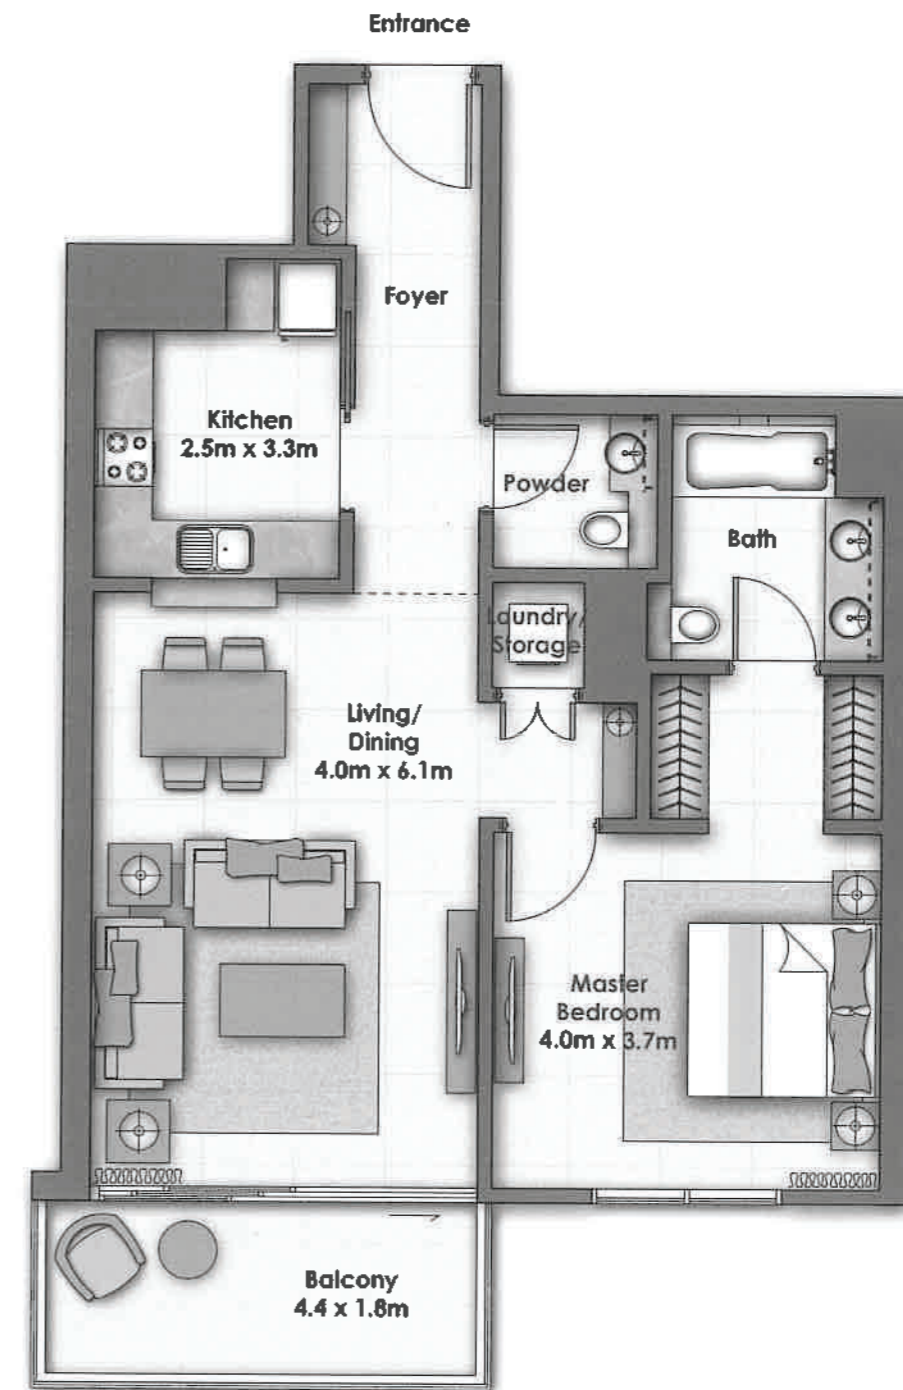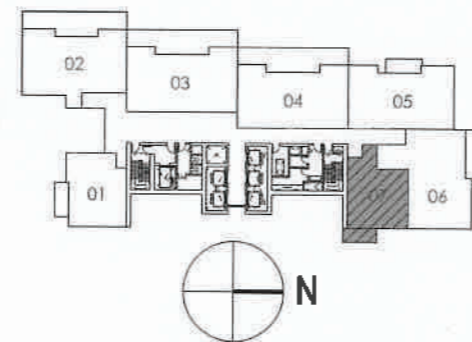

Disclaimer: 1. All room dimensions are measured to structural elements and exclude wall finishes and construction tolerances. 2. All dimensions have been provided by our consultant architects. 3. All materials, dimensions & drawings are approximate. Information is subject to change without notice. 4. Actual suite area may vary from the stated area. Drawings not to scale. The developer reserves the right to make revisions. 5. Calculation of suite area is measured as the area bounded by the centre line of demising or partition walls separating one unit from another unit, the exterior face of all exterior walls, and the exterior face of the corridor wall enclosing the adjoining unit. 6. Calculation of balcony area is measured as the area bounded by the centre line of demising or partition walls separating one unit from another unit, the outmost face of the enclosing guard and the external face of the unit adjoining the balcony. 7. The units are measured at typical floor in the building. Columns may vary in size depending on the floor level.

BOULEVARD POINT

2 BEDROOM

TERRACE



UNIT
03

LEVEL 16

SUITE AREA
1,355.17 Sq.ft. / 125.90 Sq.m.

TERRACE AREA
493.59 Sq.ft. / 45.86 Sq.m.

TOTAL AREA
1,848.76 Sq.ft. / 171.76 Sq.m.

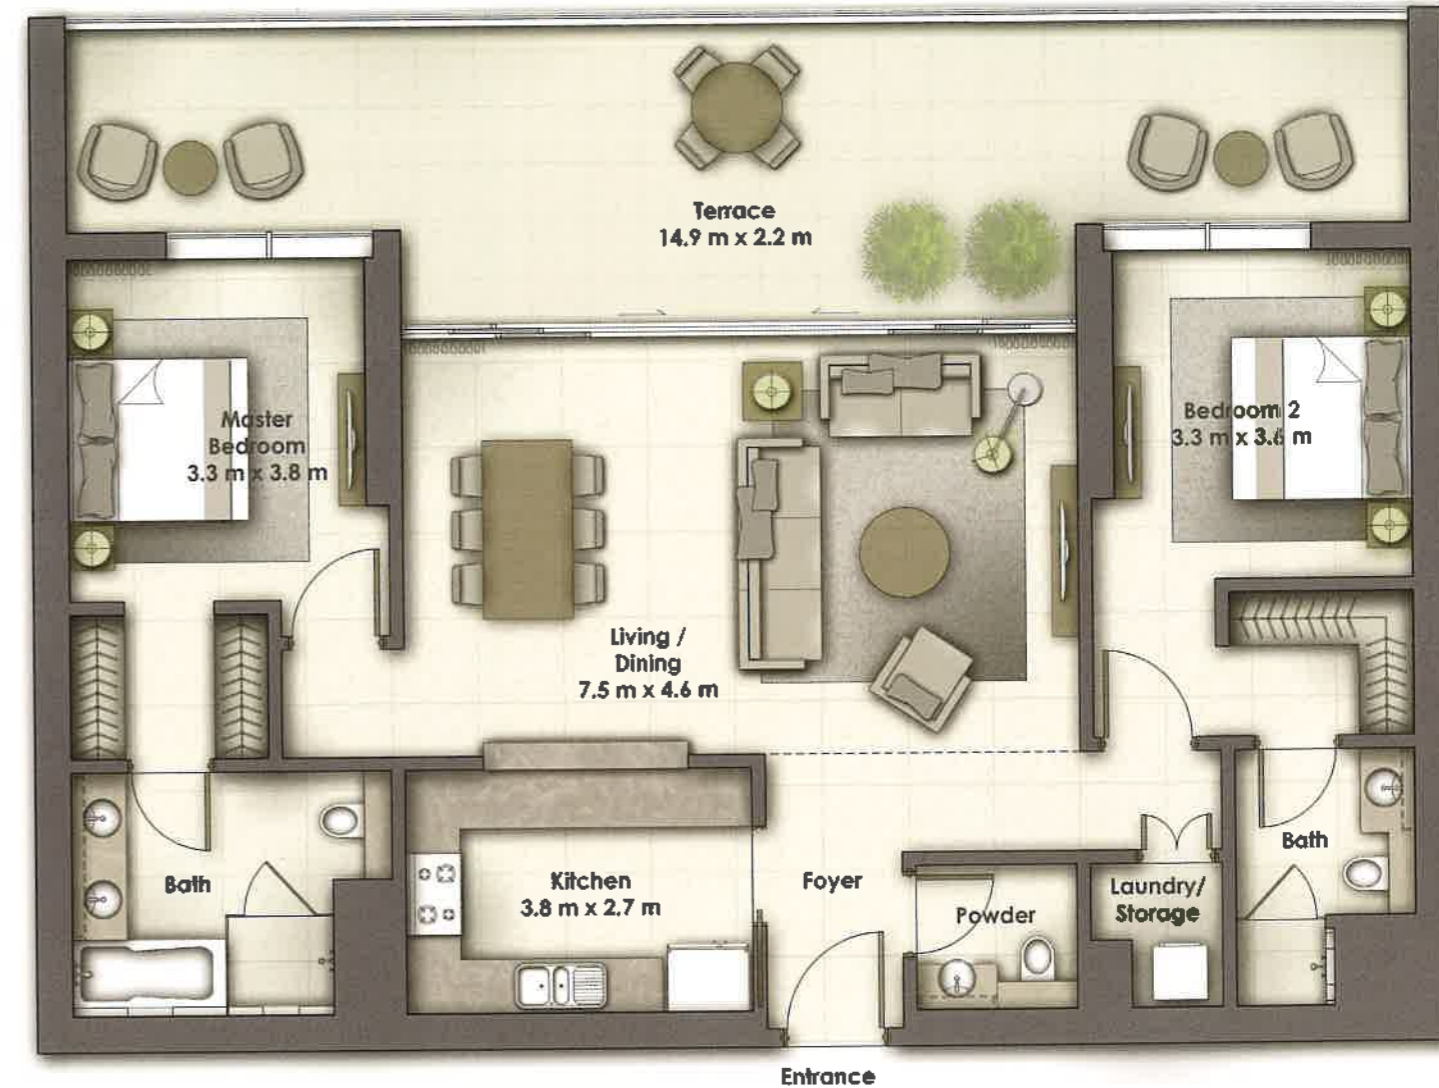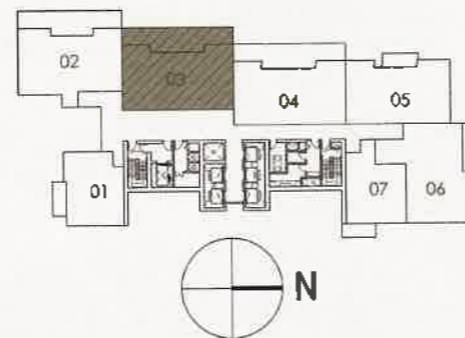

Disclaimer: 1. All room dimensions are measured to structural elements and exclude wall finishes and construction tolerances. 2. All dimensions have been provided by our consultant architects. 3. All materials, dimensions & drawings are approximate. Information is subject to change without notice. 4. Actual suite area may vary from the stated area. Drawings not to scale. The developer reserves the right to make revisions. 5. Calculation of suite area is measured as the area bounded by the centre line of demising or partition walls separating one unit from another unit, the exterior face of all exterior walls, and the exterior face of the corridor wall enclosing the adjoining unit. 6. Calculation of balcony area is measured as the area bounded by the centre line of demising or partition walls separating one unit from another unit, the outmost face of the enclosing guard and the external face of the unit adjoining the balcony. 7. The units are measured at typical floor in the building. Columns may vary in size depending on the floor level.

BOULEVARD POINT

2 BEDROOM

TERRACE



UNIT
03

LEVEL 21

SUITE AREA
1,355.17 Sq.ft. / 125.90 Sq.m.

TERRACE AREA
493.59 Sq.ft. / 45.86 Sq.m.

TOTAL AREA
1,848.76 Sq.ft. / 171.76 Sq.m.

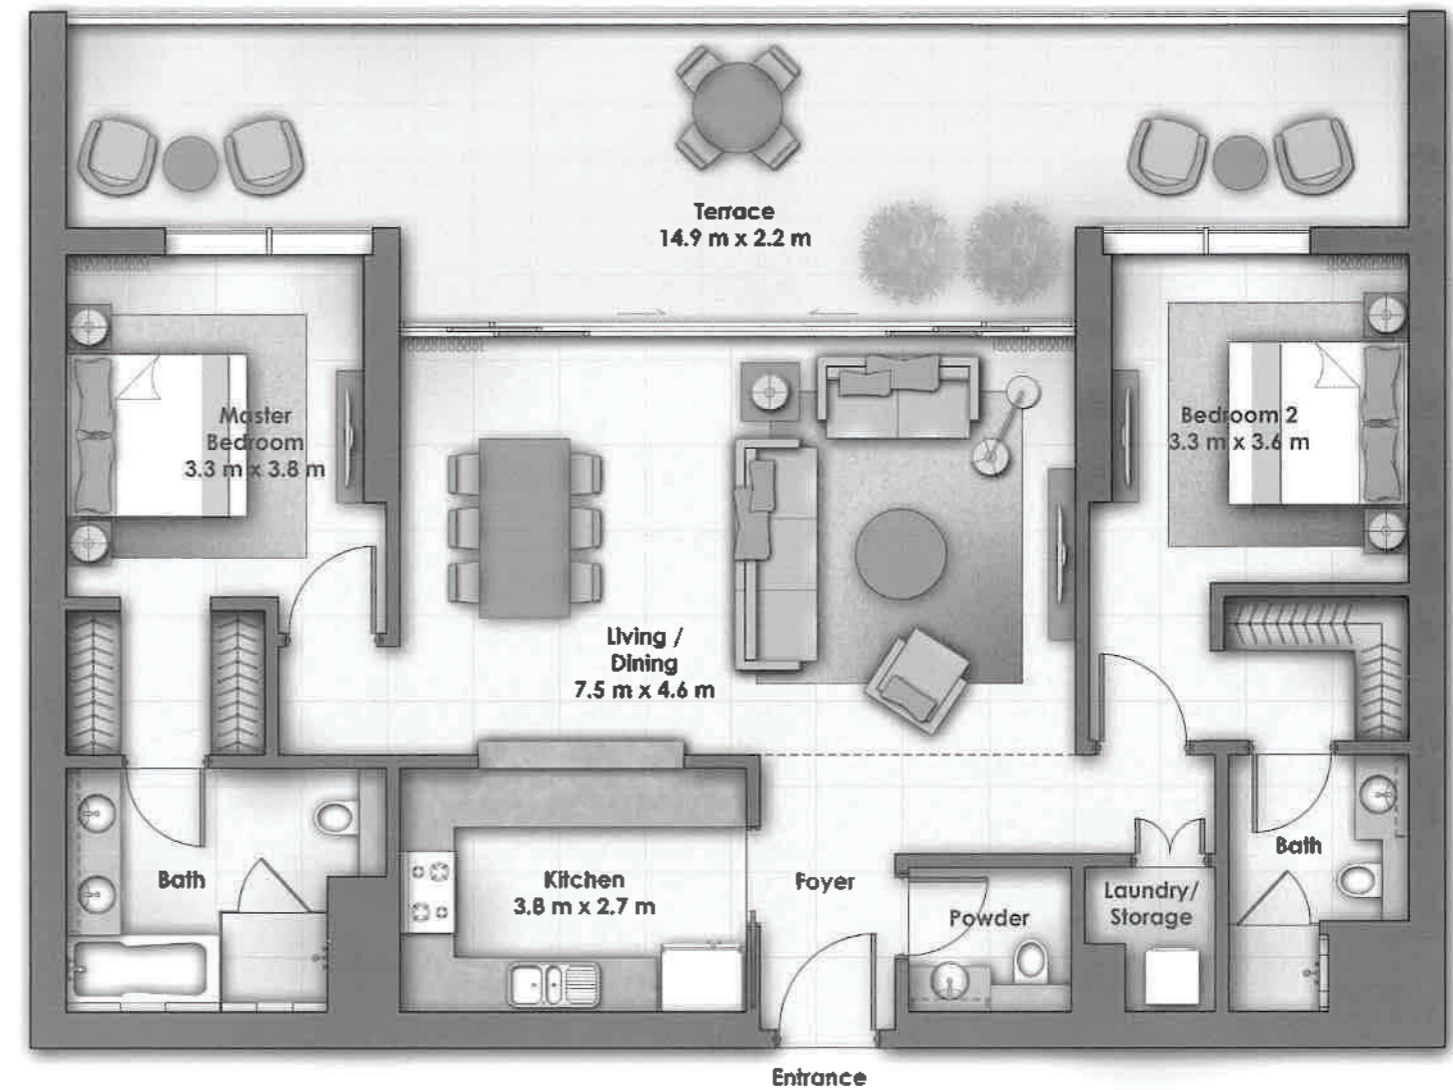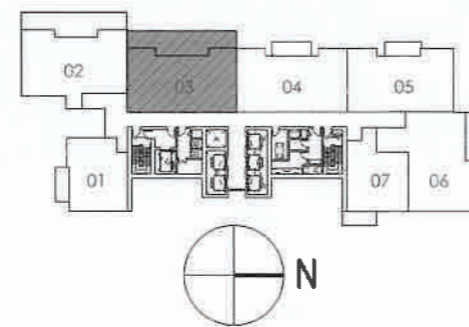

Disclaimer: 1. All room dimensions are measured to structural elements and exclude wall finishes and construction tolerances. 2. All dimensions have been provided by our consultant architects. 3. All materials, dimensions & drawings are approximate. Information is subject to change without notice. 4. Actual suite area may vary from the stated area. Drawings not to scale. The developer reserves the right to make revisions. 5. Calculation of suite area is measured as the area bounded by the centre line of demising or partition walls separating one unit from another unit, the exterior face of all exterior walls, and the exterior face of the corridor wall enclosing the adjoining unit. 6. Calculation of balcony area is measured as the area bounded by the centre line of demising or partition walls separating one unit from another unit, the outmost face of the enclosing guard and the external face of the unit adjoining the balcony. 7. The units are measured at typical floor in the building. Columns may vary in size depending on the floor level.

BOULEVARD POINT

2 BEDROOM

BALCONY



UNIT
03

LEVEL 17-20

SUITE AREA
1,355.17 Sq.ft. / 125.90 Sq.m.

BALCONY AREA
115.30 Sq.ft. / 10.71 Sq.m.

TOTAL AREA
1,470.47 Sq.ft. / 136.61 Sq.m.

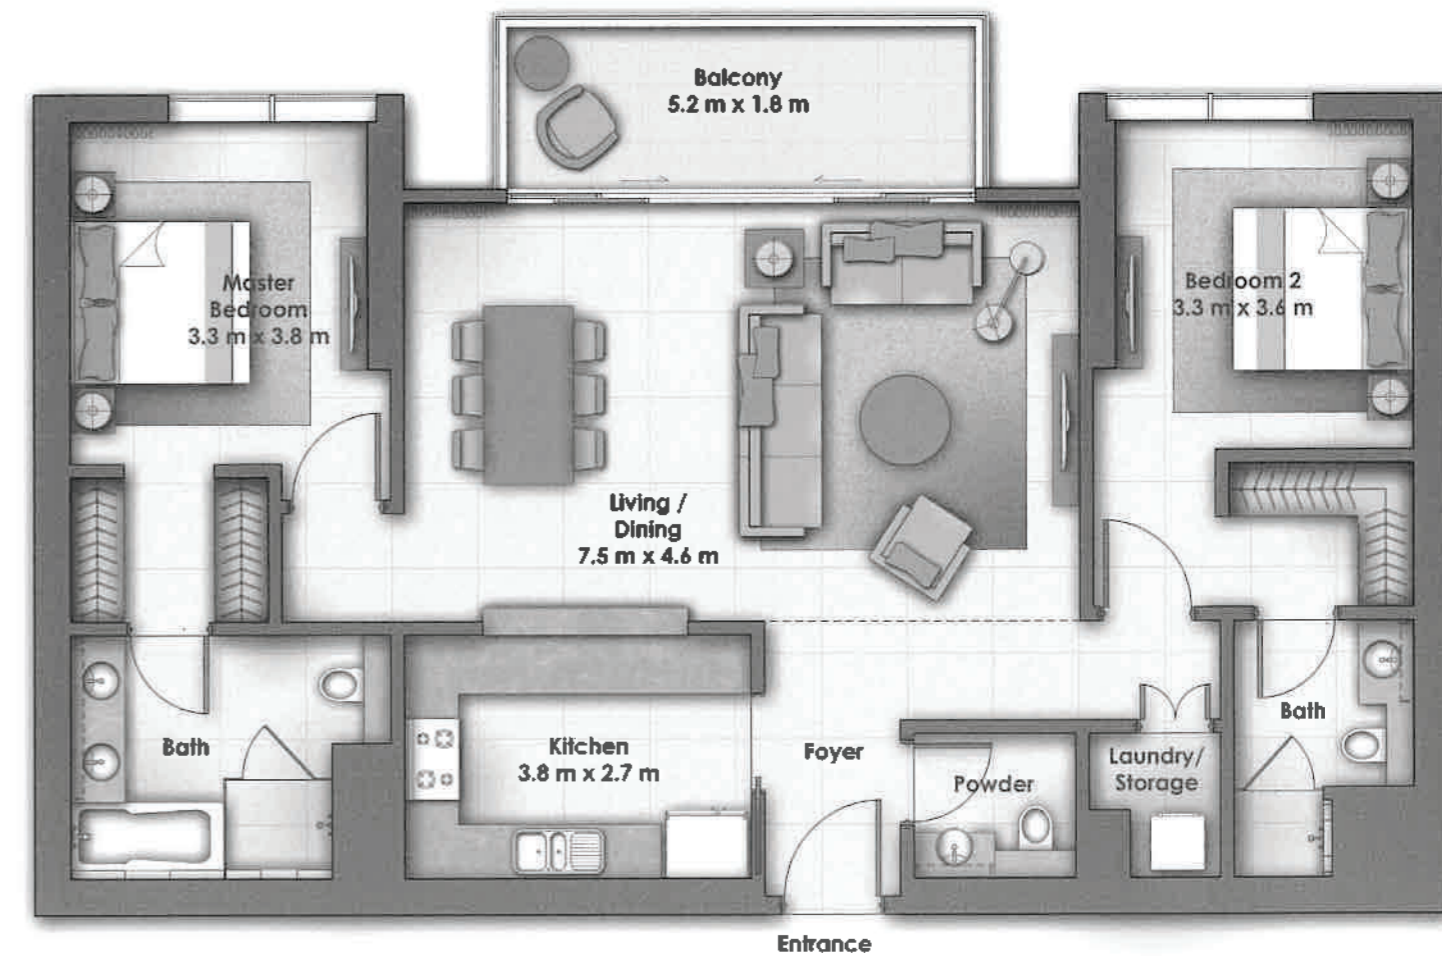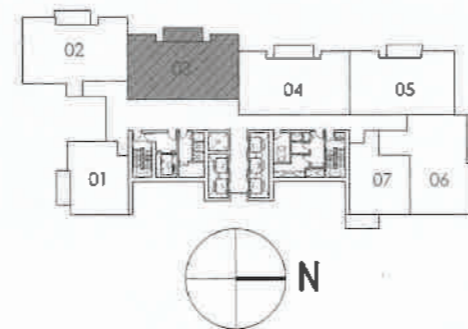

Disclaimer: 1. All room dimensions are measured to structural elements and exclude wall finishes and construction tolerances. 2. All dimensions have been provided by our consultant architects. 3. All materials, dimensions & drawings are approximate. Information is subject to change without notice. 4. Actual suite area may vary from the stated area. Drawings not to scale. The developer reserves the right to make revisions. 5. Calculation of suite area is measured as the area bounded by the centre line of demising or partition walls separating one unit from another unit, the exterior face of all exterior walls, and the exterior face of the corridor wall enclosing the adjoining unit. 6. Calculation of balcony area is measured as the area bounded by the centre line of demising or partition walls separating one unit from another unit, the outmost face of the enclosing guard and the external face of the unit adjoining the balcony. 7. The units are measured at typical floor in the building. Columns may vary in size depending on the floor level.

BOULEVARD POINT

2 BEDROOM

BALCONY


UNIT
03

LEVEL 22-26

SUITE AREA
1,355.17 Sq.ft. / 125.90 Sq.m.

BALCONY AREA
115.30 Sq.ft. / 10.71 Sq.m.

TOTAL AREA
1,470.47 Sq.ft. / 136.61 Sq.m.

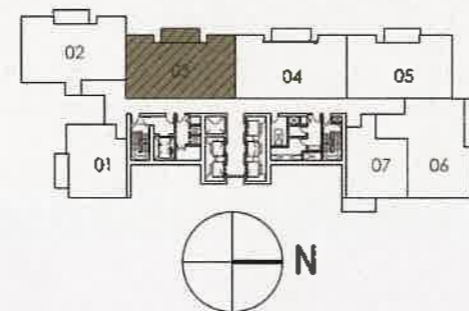

Disclaimer: 1. All room dimensions are measured to structural elements and exclude wall finishes and construction tolerances. 2. All dimensions have been provided by our consultant architects. 3. All materials, dimensions & drawings are approximate. Information is subject to change without notice. 4. Actual suite area may vary from the stated area. Drawings not to scale. The developer reserves the right to make revisions. 5. Calculation of suite area is measured as the area bounded by the centre line of demising or partition walls separating one unit from another unit, the exterior face of all exterior walls, and the exterior face of the corridor wall enclosing the adjoining unit. 6. Calculation of balcony area is measured as the area bounded by the centre line of demising or partition walls separating one unit from another unit, the outmost face of the enclosing guard and the external face of the unit adjoining the balcony. 7. The units are measured at typical floor in the building. Columns may vary in size depending on the floor level.

BOULEVARD POINT

2 BEDROOM

TERRACE



UNIT
04

LEVEL 16

SUITE AREA
1,355.18 Sq.ft. / 125.90 Sq.m.

TERRACE AREA
493.59 Sq.ft. / 45.86 Sq.m.

TOTAL AREA
1,848.77 Sq.ft. / 171.76 Sq.m.

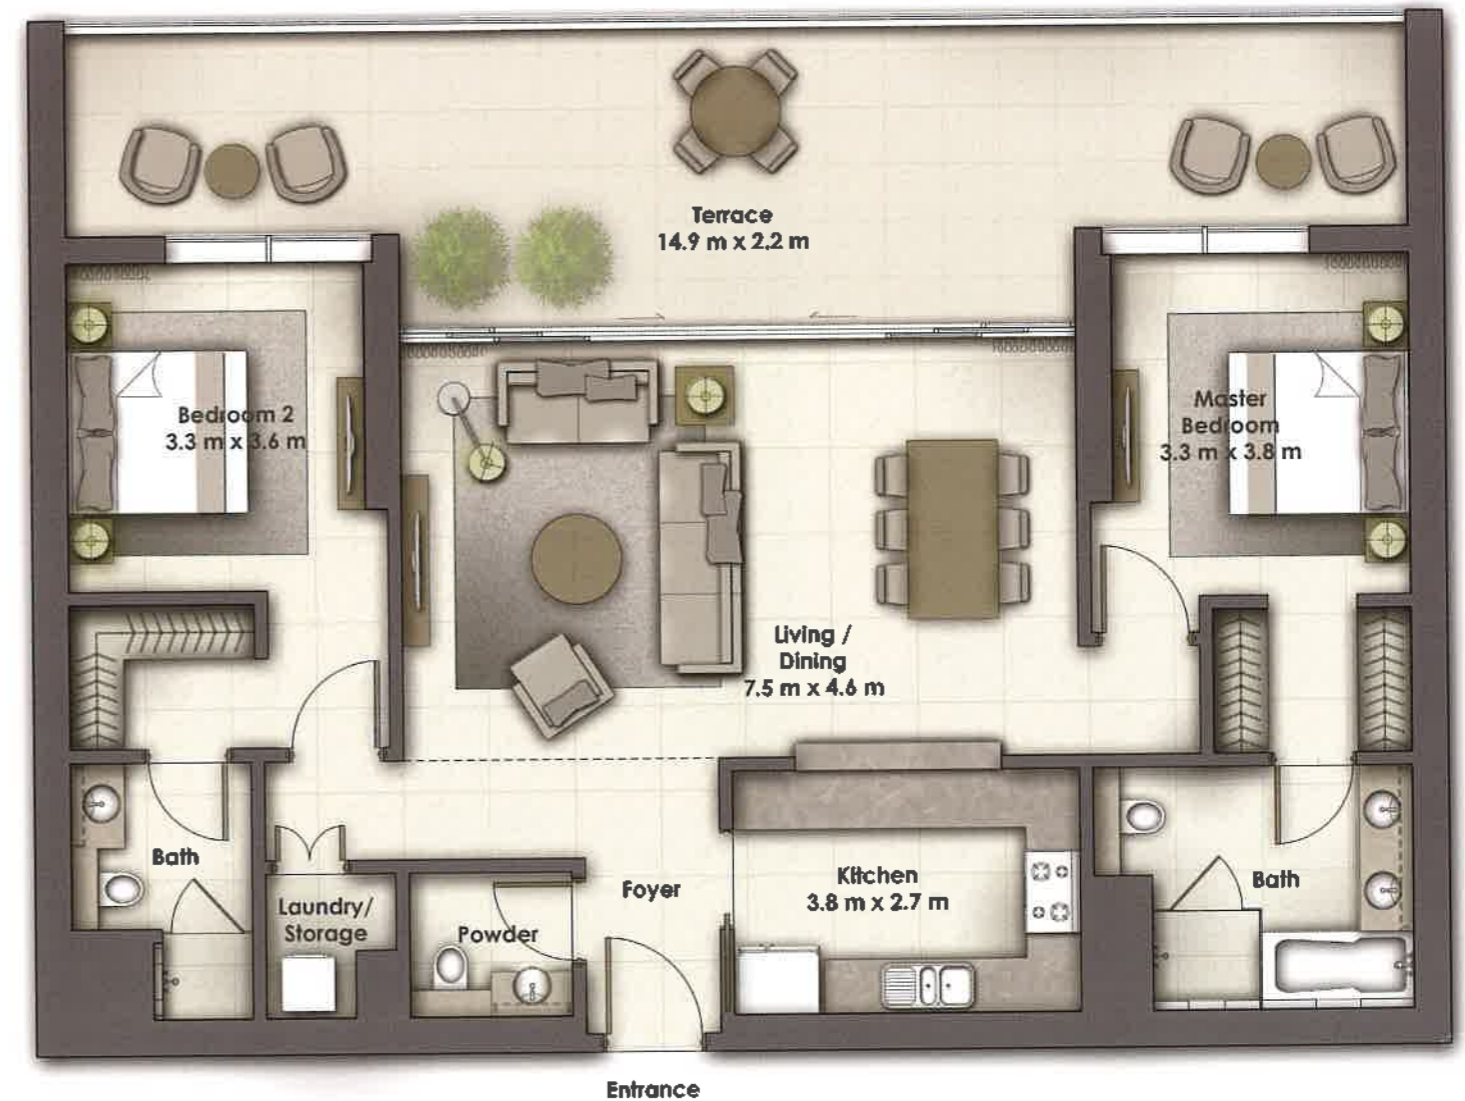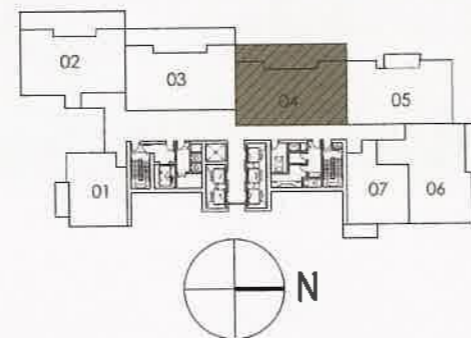

Disclaimer: 1. All room dimensions are measured to structural elements and exclude wall finishes and construction tolerances. 2. All dimensions have been provided by our consultant architects. 3. All materials, dimensions & drawings are approximate. Information is subject to change without notice. 4. Actual suite area may vary from the stated area. Drawings not to scale. The developer reserves the right to make revisions. 5. Calculation of suite area is measured as the area bounded by the centre line of demising or partition walls separating one unit from another unit, the exterior face of all exterior walls, and the exterior face of the corridor wall enclosing the adjoining unit. 6. Calculation of balcony area is measured as the area bounded by the centre line of demising or partition walls separating one unit from another unit, the outmost face of the enclosing guard and the external face of the unit adjoining the balcony. 7. The units are measured at typical floor in the building. Columns may vary in size depending on the floor level.

BOULEVARD POINT

2 BEDROOM

BALCONY



UNIT
04

LEVEL 17-20

SUITE AREA
1,355.18 Sq.ft. / 125.90 Sq.m.

BALCONY AREA
115.30 Sq.ft. / 10.71 Sq.m.

TOTAL AREA
1,470.48 Sq.ft. / 136.61 Sq.m.

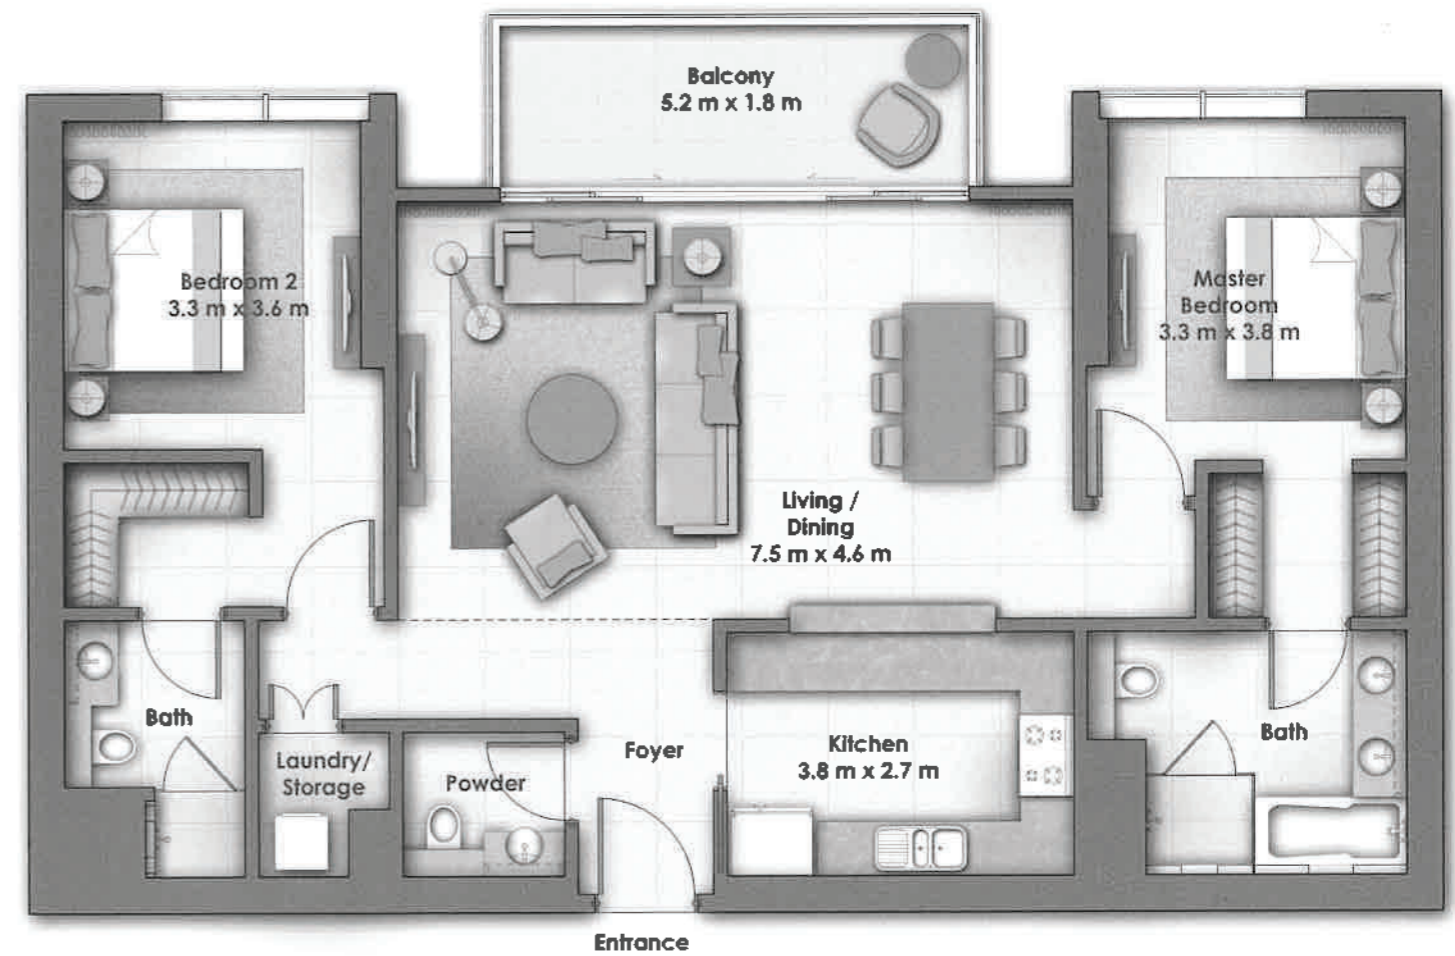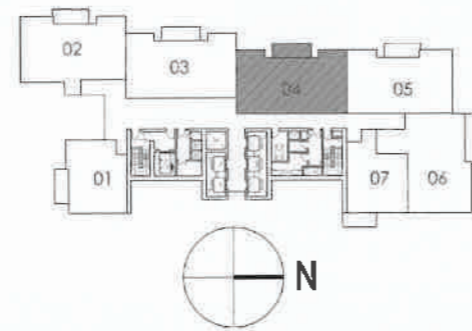

Disclaimer: 1. All room dimensions are measured to structural elements and exclude wall finishes and construction tolerances. 2. All dimensions have been provided by our consultant architects. 3. All materials, dimensions & drawings are approximate. Information is subject to change without notice. 4. Actual suite area may vary from the stated area. Drawings not to scale. The developer reserves the right to make revisions. 5. Calculation of suite area is measured as the area bounded by the centre line of demising or partition walls separating one unit from another unit, the exterior face of all exterior walls, and the exterior face of the corridor wall enclosing the adjoining unit. 6. Calculation of balcony area is measured as the area bounded by the centre line of demising or partition walls separating one unit from another unit, the outmost face of the enclosing guard and the external face of the unit adjoining the balcony. 7. The units are measured at typical floor in the building. Columns may vary in size depending on the floor level.

BOULEVARD POINT

2 BEDROOM

BALCONY



UNIT
04

LEVEL 21

SUITE AREA
1,355.18 Sq.ft. / 125.90 Sq.m.

BALCONY AREA
115.30 Sq.ft. / 10.71 Sq.m.

TOTAL AREA
1,470.48 Sq.ft. / 136.61 Sq.m.

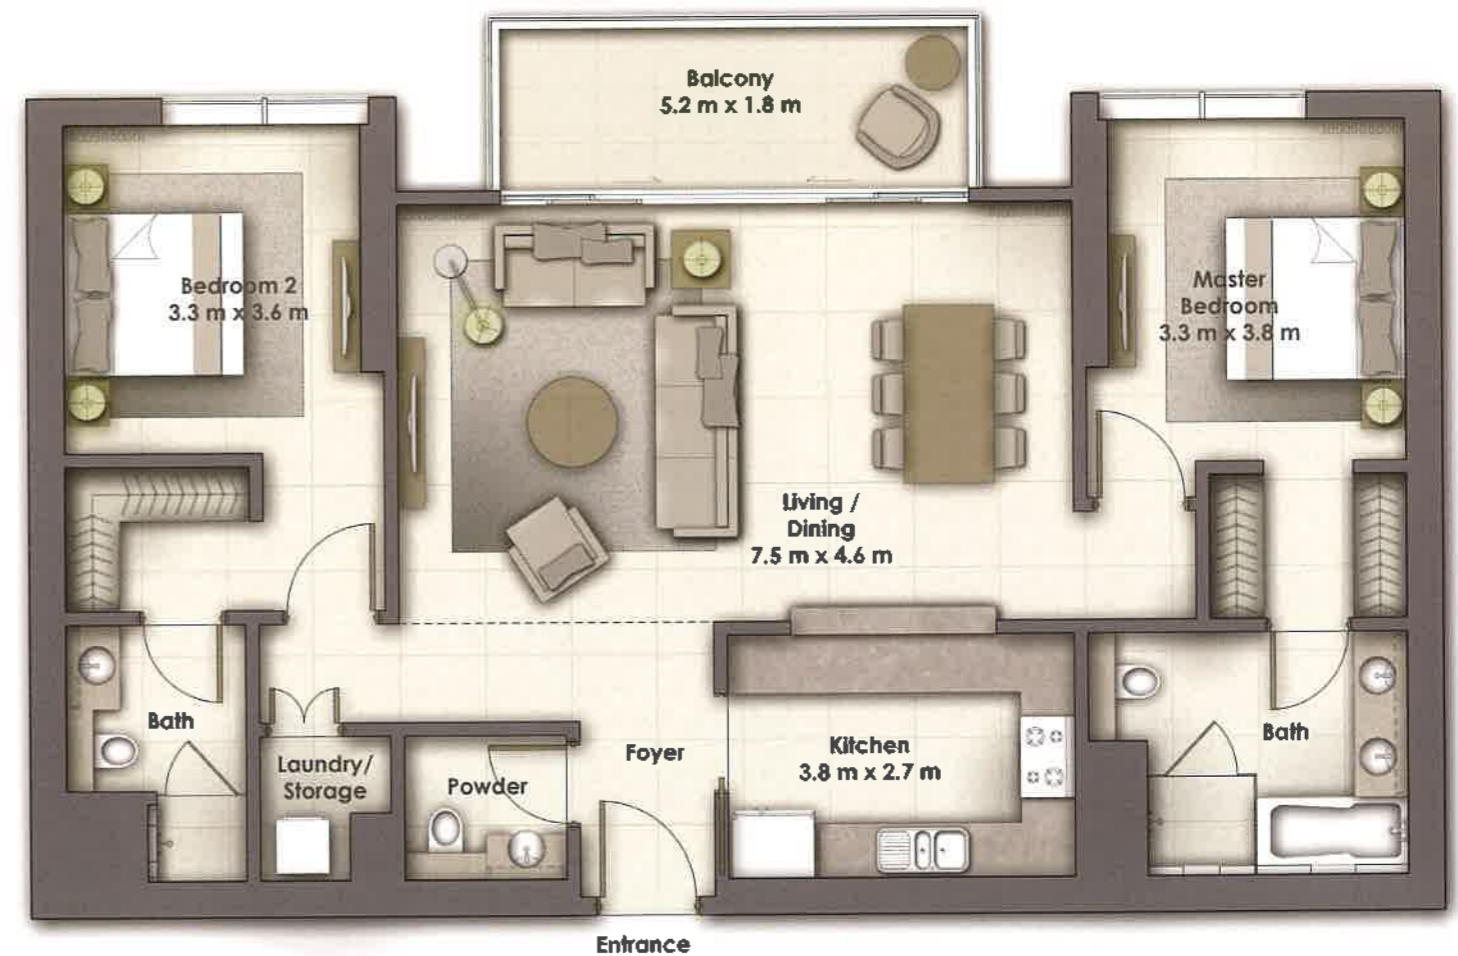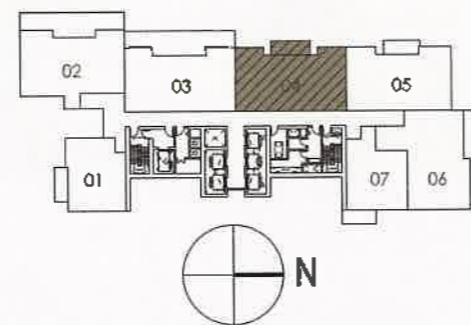

Disclaimer: 1. All room dimensions are measured to structural elements and exclude wall finishes and construction tolerances. 2. All dimensions have been provided by our consultant architects. 3. All materials, dimensions & drawings are approximate. Information is subject to change without notice. 4. Actual suite area may vary from the stated area. Drawings not to scale. The developer reserves the right to make revisions. 5. Calculation of suite area is measured as the area bounded by the centre line of demising or partition walls separating one unit from another unit, the exterior face of all exterior walls, and the exterior face of the corridor wall enclosing the adjoining unit. 6. Calculation of balcony area is measured as the area bounded by the centre line of demising or partition walls separating one unit from another unit, the outmost face of the enclosing guard and the external face of the unit adjoining the balcony. 7. The units are measured at typical floor in the building. Columns may vary in size depending on the floor level.

BOULEVARD POINT

2 BEDROOM

BALCONY


UNIT
04

LEVEL 22-26

SUITE AREA
1,355.18 Sq.ft. / 125.90 Sq.m.

BALCONY AREA
115.30 Sq.ft. / 10.71 Sq.m.

TOTAL AREA
1,470.48 Sq.ft. / 136.61 Sq.m.

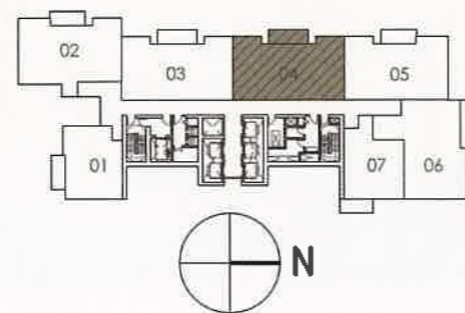

Disclaimer: 1. All room dimensions are measured to structural elements and exclude wall finishes and construction tolerances. 2. All dimensions have been provided by our consultant architects. 3. All materials, dimensions & drawings are approximate. Information is subject to change without notice. 4. Actual suite area may vary from the stated area. Drawings not to scale. The developer reserves the right to make revisions. 5. Calculation of suite area is measured as the area bounded by the centre line of demising or partition walls separating one unit from another unit, the exterior face of all exterior walls, and the exterior face of the corridor wall enclosing the adjoining unit. 6. Calculation of balcony area is measured as the area bounded by the centre line of demising or partition walls separating one unit from another unit, the outmost face of the enclosing guard and the external face of the unit adjoining the balcony. 7. The units are measured at typical floor in the building. Columns may vary in size depending on the floor level.

BOULEVARD POINT

2 BEDROOM

TERRACE



UNIT
07

LEVEL 12

SUITE AREA
1,293.13 Sq.ft. / 120.14 Sq.m.

TERRACE AREA
452.98 Sq.ft. / 42.08 Sq.m.

TOTAL AREA
1,746.11 Sq.ft. / 162.22 Sq.m.

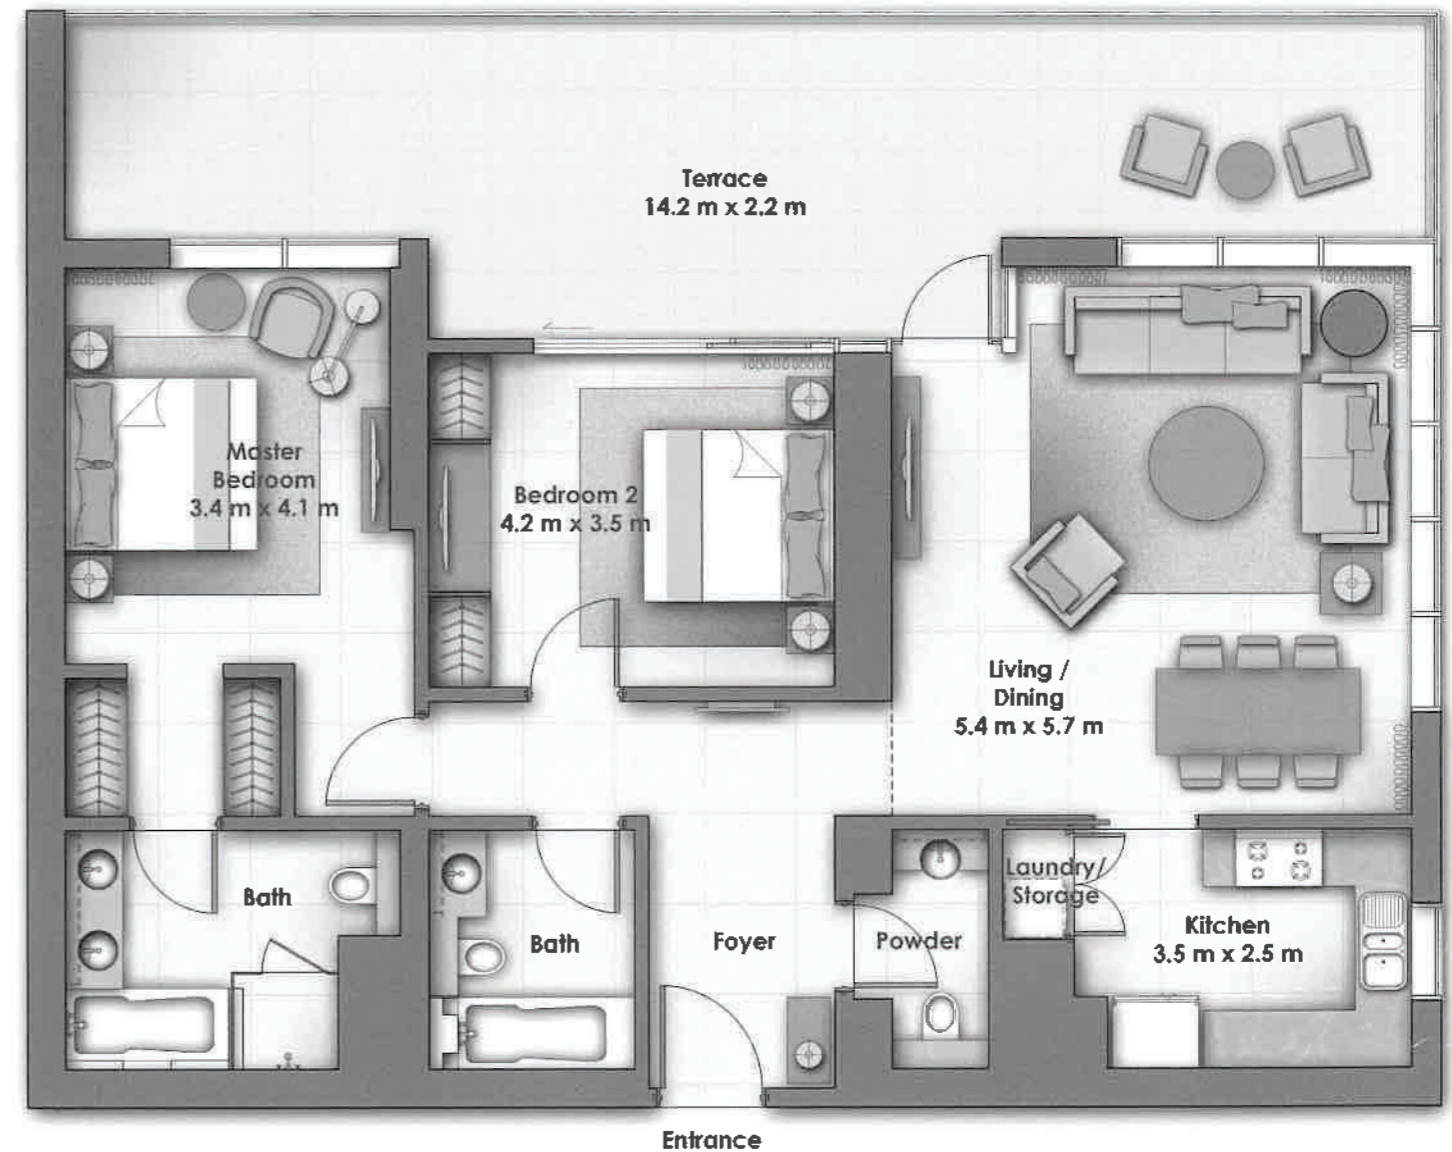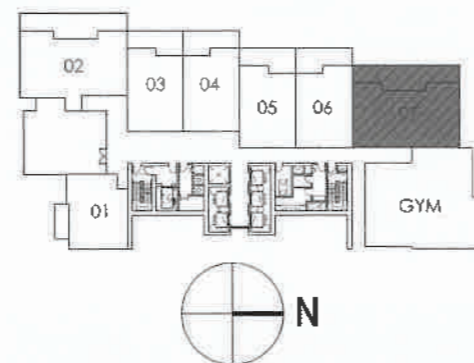

Disclaimer: 1. All room dimensions are measured to structural elements and exclude wall finishes and construction tolerances. 2. All dimensions have been provided by our consultant architects. 3. All materials, dimensions & drawings are approximate. Information is subject to change without notice. 4. Actual suite area may vary from the stated area. Drawings not to scale. The developer reserves the right to make revisions. 5. Calculation of suite area is measured as the area bounded by the centre line of demising or partition walls separating one unit from another unit, the exterior face of all exterior walls, and the exterior face of the corridor wall enclosing the adjoining unit. 6. Calculation of balcony area is measured as the area bounded by the centre line of demising or partition walls separating one unit from another unit, the outmost face of the enclosing guard and the external face of the unit adjoining the balcony. 7. The units are measured at typical floor in the building. Columns may vary in size depending on the floor level.

BOULEVARD POINT

2 BEDROOM

BALCONY



UNIT
07

LEVEL 13-15

SUITE AREA
1,292.91 Sq.ft. / 120.12 Sq.m.

BALCONY AREA
104.51 Sq.ft. / 9.71 Sq.m.

TOTAL AREA
1,397.42 Sq.ft. / 129.83 Sq.m.

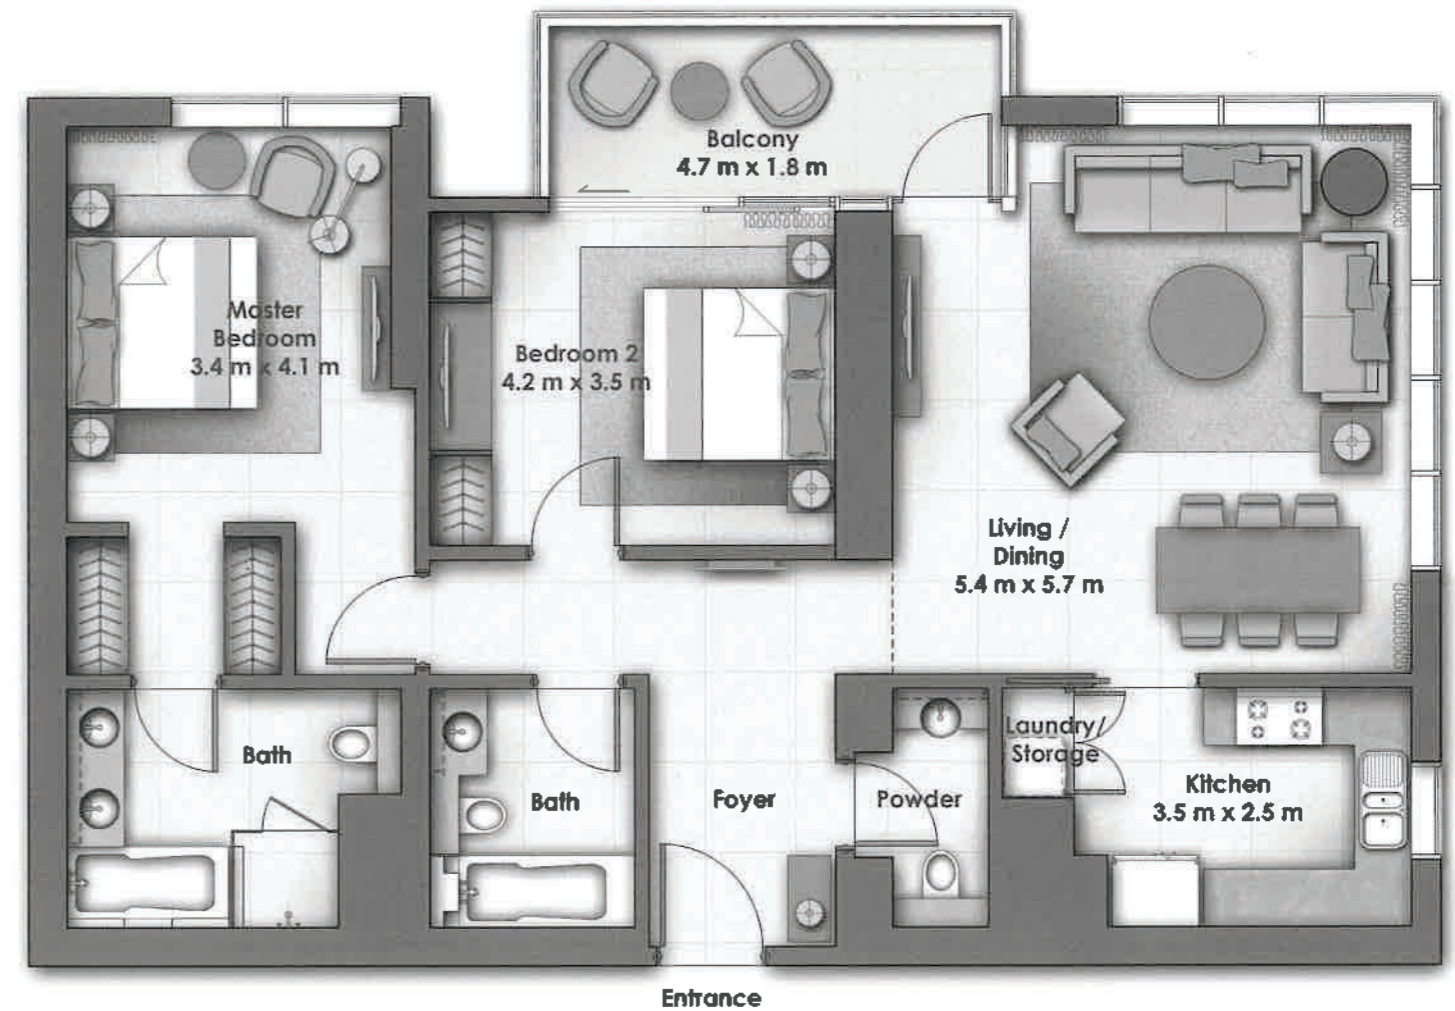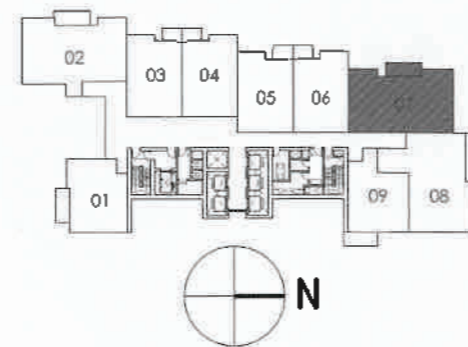

Disclaimer: 1. All room dimensions are measured to structural elements and exclude wall finishes and construction tolerances. 2. All dimensions have been provided by our consultant architects. 3. All materials, dimensions & drawings are approximate. Information is subject to change without notice. 4. Actual suite area may vary from the stated area. Drawings not to scale. The developer reserves the right to make revisions. 5. Calculation of suite area is measured as the area bounded by the centre line of demising or partition walls separating one unit from another unit, the exterior face of all exterior walls, and the exterior face of the corridor wall enclosing the adjoining unit. 6. Calculation of balcony area is measured as the area bounded by the centre line of demising or partition walls separating one unit from another unit, the outmost face of the enclosing guard and the external face of the unit adjoining the balcony. 7. The units are measured at typical floor in the building. Columns may vary in size depending on the floor level.

BOULEVARD POINT

2 BEDROOM

BALCONY


UNIT
05

LEVEL 16-26

SUITE AREA
1,292.83 Sq.ft. / 120.11 Sq.m.

BALCONY AREA
104.51 Sq.ft. / 9.71 Sq.m.

TOTAL AREA
1,397.34 Sq.ft. / 129.82 Sq.m.

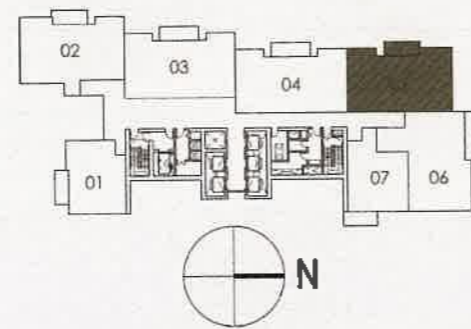

Disclaimer: 1. All room dimensions are measured to structural elements and exclude wall finishes and construction tolerances. 2. All dimensions have been provided by our consultant architects. 3. All materials, dimensions & drawings are approximate. Information is subject to change without notice. 4. Actual suite area may vary from the stated area. Drawings not to scale. The developer reserves the right to make revisions. 5. Calculation of suite area is measured as the area bounded by the centre line of demising or partition walls separating one unit from another unit, the exterior face of all exterior walls, and the exterior face of the corridor wall enclosing the adjoining unit. 6. Calculation of balcony area is measured as the area bounded by the centre line of demising or partition walls separating one unit from another unit, the outmost face of the enclosing guard and the external face of the unit adjoining the balcony. 7. The units are measured at typical floor in the building. Columns may vary in size depending on the floor level.

BOULEVARD POINT

2 BEDROOM

TERRACE


UNIT
02

LEVEL 12

SUITE AREA
1337.92 Sq.ft. / 124.30 Sq.m.

TERRACE AREA
640.28 Sq.ft. / 59.48 Sq.m.

TOTAL AREA
1,978.20 Sq.ft. / 183.78 Sq.m.

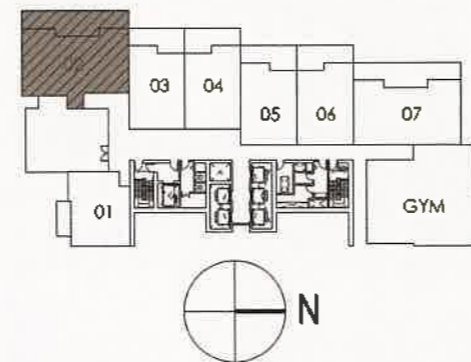

Disclaimer: 1. All room dimensions are measured to structural elements and exclude wall finishes and construction tolerances. 2. All dimensions have been provided by our consultant architects. 3. All materials, dimensions & drawings are approximate. Information is subject to change without notice. 4. Actual suite area may vary from the stated area. Drawings not to scale. The developer reserves the right to make revisions. 5. Calculation of suite area is measured as the area bounded by the centre line of demising or partition walls separating one unit from another unit, the exterior face of all exterior walls, and the exterior face of the corridor wall enclosing the adjoining unit. 6. Calculation of balcony area is measured as the area bounded by the centre line of demising or partition walls separating one unit from another unit, the outmost face of the enclosing guard and the external face of the unit adjoining the balcony. 7. The units are measured at typical floor in the building. Columns may vary in size depending on the floor level.

BOULEVARD POINT

2 BEDROOM

TERRACE


UNIT
02

LEVEL 16

SUITE AREA
1,337.92 Sq.ft. / 124.30 Sq.m.

TERRACE AREA
640.28 Sq.ft. / 59.48 Sq.m.

TOTAL AREA
1,978.20 Sq.ft. / 183.78 Sq.m.

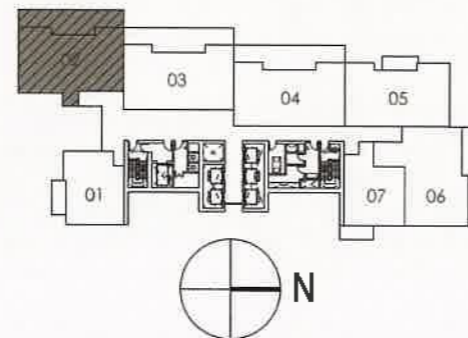

Disclaimer: 1. All room dimensions are measured to structural elements and exclude wall finishes and construction tolerances. 2. All dimensions have been provided by our consultant architects. 3. All materials, dimensions & drawings are approximate. Information is subject to change without notice. 4. Actual suite area may vary from the stated area. Drawings not to scale. The developer reserves the right to make revisions. 5. Calculation of suite area is measured as the area bounded by the centre line of demising or partition walls separating one unit from another unit, the exterior face of all exterior walls, and the exterior face of the corridor wall enclosing the adjoining unit. 6. Calculation of balcony area is measured as the area bounded by the centre line of demising or partition walls separating one unit from another unit, the outmost face of the enclosing guard and the external face of the unit adjoining the balcony. 7. The units are measured at typical floor in the building. Columns may vary in size depending on the floor level.

BOULEVARD POINT

2 BEDROOM

TERRACE


UNIT
02

LEVEL 21

SUITE AREA
1,337.92 Sq.ft. / 124.30 Sq.m.

TERRACE AREA
640.28 Sq.ft. / 59.48 Sq.m.

TOTAL AREA
1,978.20 Sq.ft. / 183.78 Sq.m.

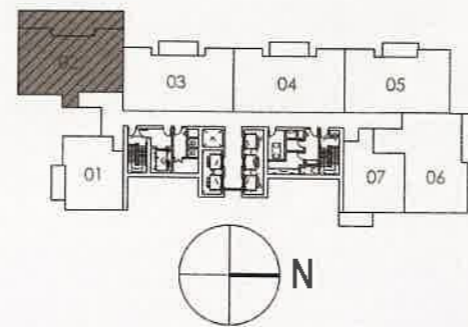

Disclaimer: 1. All room dimensions are measured to structural elements and exclude wall finishes and construction tolerances. 2. All dimensions have been provided by our consultant architects. 3. All materials, dimensions & drawings are approximate. Information is subject to change without notice. 4. Actual suite area may vary from the stated area. Drawings not to scale. The developer reserves the right to make revisions. 5. Calculation of suite area is measured as the area bounded by the centre line of demising or partition walls separating one unit from another unit, the exterior face of all exterior walls, and the exterior face of the corridor wall enclosing the adjoining unit. 6. Calculation of balcony area is measured as the area bounded by the centre line of demising or partition walls separating one unit from another unit, the outmost face of the enclosing guard and the external face of the unit adjoining the balcony. 7. The units are measured at typical floor in the building. Columns may vary in size depending on the floor level.

BOULEVARD POINT

2 BEDROOM

BALCONY



UNIT
02

LEVEL 13-15

SUITE AREA
1,337.92 Sq.ft. / 124.30 Sq.m.

BALCONY AREA
104.51 Sq.ft. / 9.71 Sq.m.

TOTAL AREA
1,442.43 Sq.ft. / 134.01 Sq.m.

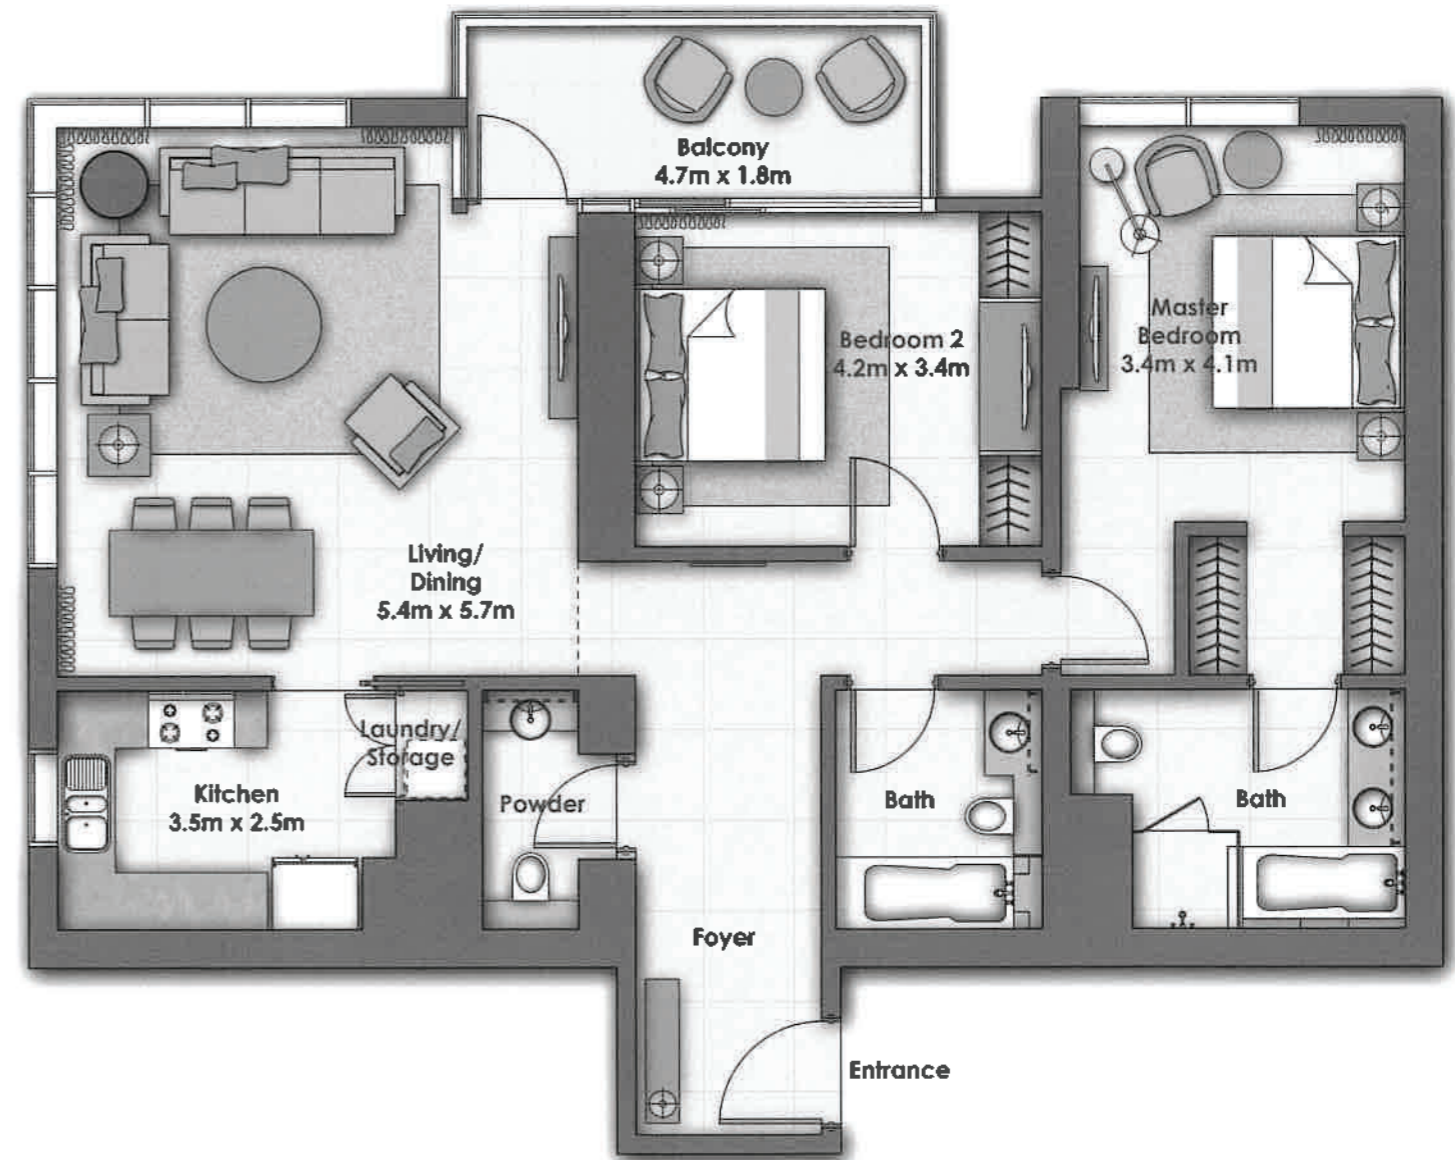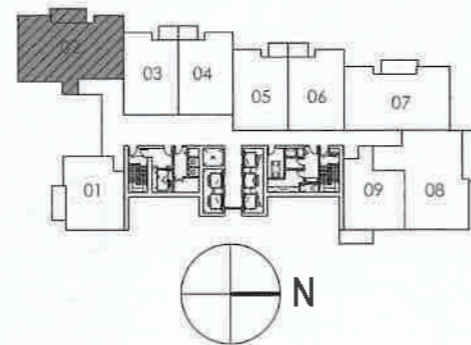

Disclaimer: 1. All room dimensions are measured to structural elements and exclude wall finishes and construction tolerances. 2. All dimensions have been provided by our consultant architects. 3. All materials, dimensions & drawings are approximate. Information is subject to change without notice. 4. Actual suite area may vary from the stated area. Drawings not to scale. The developer reserves the right to make revisions. 5. Calculation of suite area is measured as the area bounded by the centre line of demising or partition walls separating one unit from another unit, the exterior face of all exterior walls, and the exterior face of the corridor wall enclosing the adjoining unit. 6. Calculation of balcony area is measured as the area bounded by the centre line of demising or partition walls separating one unit from another unit, the outmost face of the enclosing guard and the external face of the unit adjoining the balcony. 7. The units are measured at typical floor in the building. Columns may vary in size depending on the floor level.

BOULEVARD POINT

2 BEDROOM

BALCONY


UNIT
02

LEVEL 17-20

SUITE AREA
1,337.92 Sq.ft. / 124.30 Sq.m.

BALCONY AREA
104.51 Sq.ft. / 9.71 Sq.m.

TOTAL AREA
1,442.43 Sq.ft. / 134.01 Sq.m.

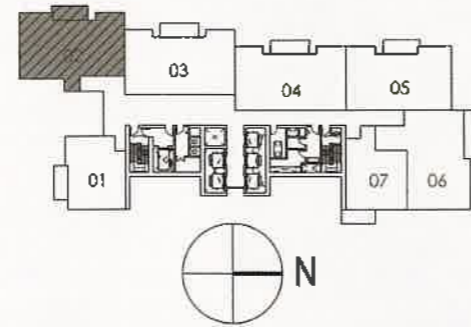

Disclaimer: 1. All room dimensions are measured to structural elements and exclude wall finishes and construction tolerances. 2. All dimensions have been provided by our consultant architects. 3. All materials, dimensions & drawings are approximate. Information is subject to change without notice. 4. Actual suite area may vary from the stated area. Drawings not to scale. The developer reserves the right to make revisions. 5. Calculation of suite area is measured as the area bounded by the centre line of demising or partition walls separating one unit from another unit, the exterior face of all exterior walls, and the exterior face of the corridor wall enclosing the adjoining unit. 6. Calculation of balcony area is measured as the area bounded by the centre line of demising or partition walls separating one unit from another unit, the outmost face of the enclosing guard and the external face of the unit adjoining the balcony. 7. The units are measured at typical floor in the building. Columns may vary in size depending on the floor level.

BOULEVARD POINT

2 BEDROOM

BALCONY



UNIT
02

LEVEL 22-26

SUITE AREA
1,337.92 Sq.ft. / 124.30 Sq.m.

BALCONY AREA
104.51 Sq.ft. / 9.71 Sq.m.

TOTAL AREA
1,442.43 Sq.ft. / 134.01 Sq.m.

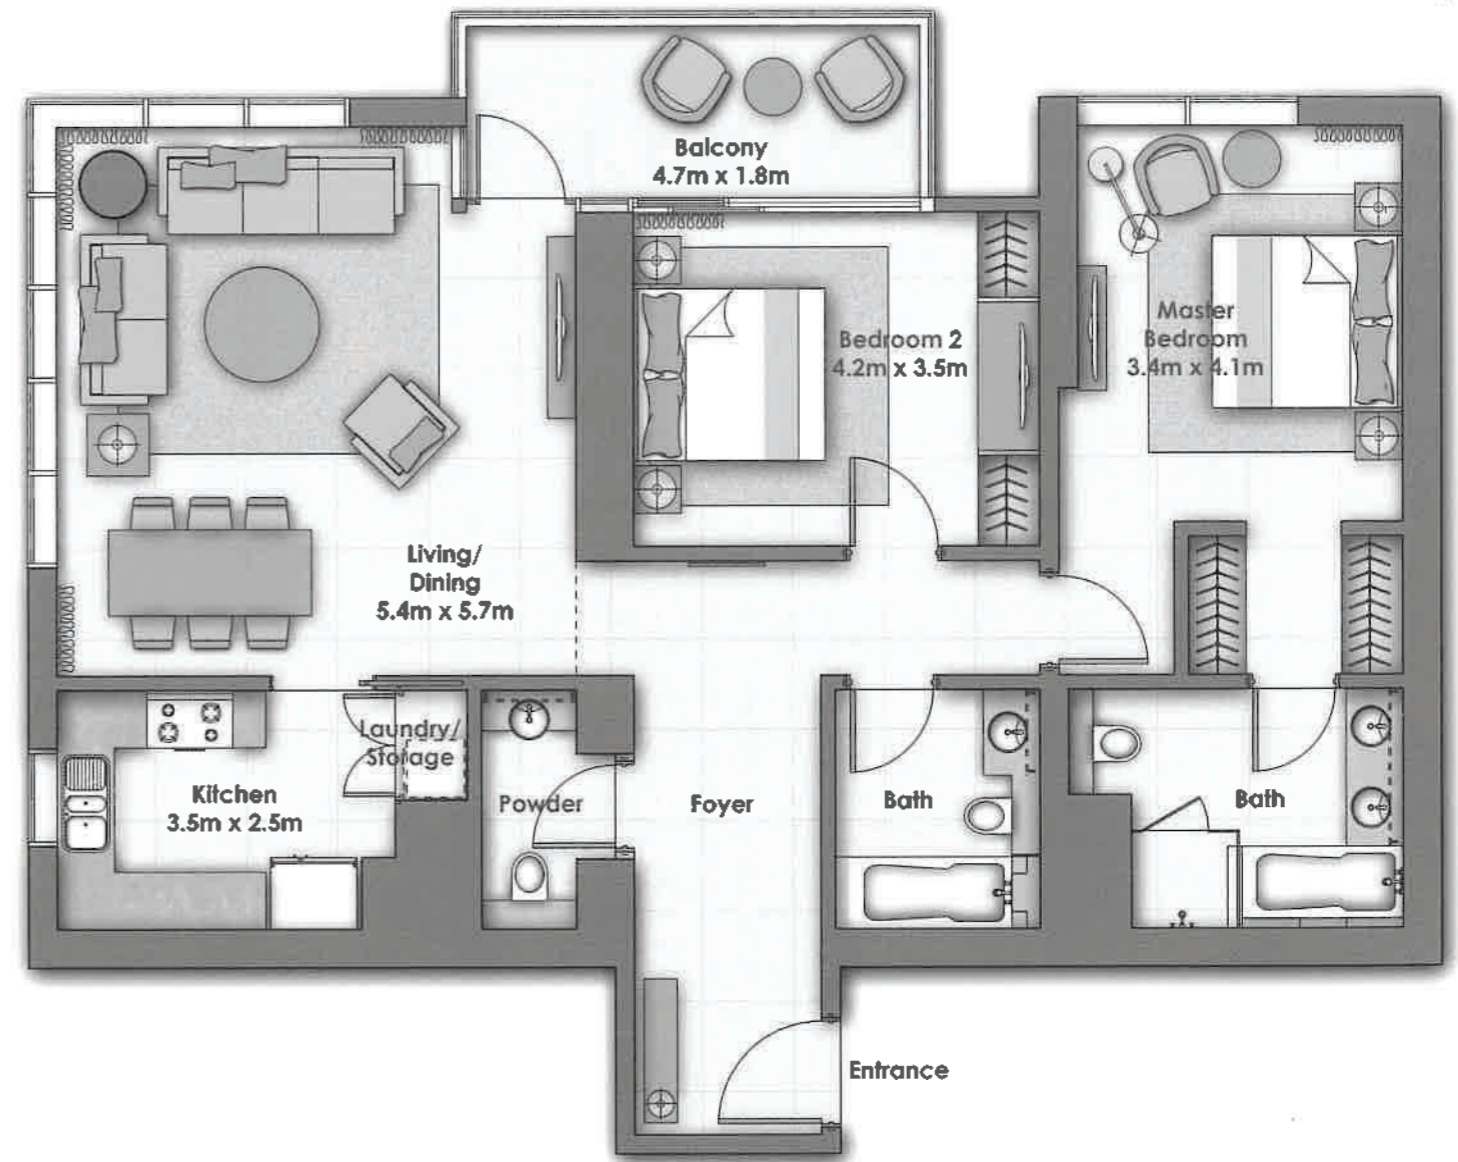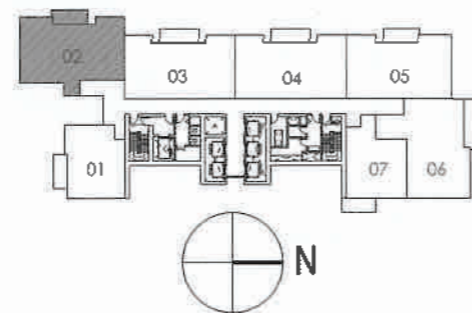

Disclaimer: 1. All room dimensions are measured to structural elements and exclude wall finishes and construction tolerances. 2. All dimensions have been provided by our consultant architects. 3. All materials, dimensions & drawings are approximate. Information is subject to change without notice. 4. Actual suite area may vary from the stated area. Drawings not to scale. The developer reserves the right to make revisions. 5. Calculation of suite area is measured as the area bounded by the centre line of demising or partition walls separating one unit from another unit, the exterior face of all exterior walls, and the exterior face of the corridor wall enclosing the adjoining unit. 6. Calculation of balcony area is measured as the area bounded by the centre line of demising or partition walls separating one unit from another unit, the outmost face of the enclosing guard and the external face of the unit adjoining the balcony. 7. The units are measured at typical floor in the building. Columns may vary in size depending on the floor level.

BOULEVARD POINT

2 BEDROOM

BALCONY


UNIT
08

LEVEL 13-15

SUITE AREA
1,388.13 Sq.ft. / 128.96 Sq.m.

BALCONY AREA
150.04 Sq.ft. / 13.94 Sq.m.

TOTAL AREA
1,538.17 Sq.ft. / 142.90 Sq.m.

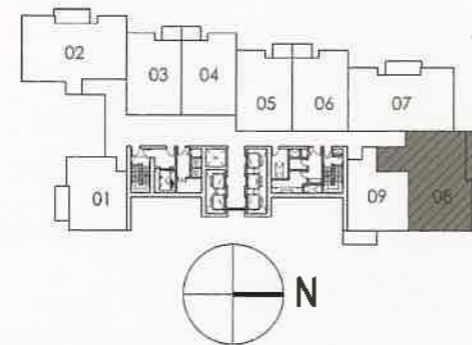

Disclaimer: 1. All room dimensions are measured to structural elements and exclude wall finishes and construction tolerances. 2. All dimensions have been provided by our consultant architects. 3. All materials, dimensions & drawings are approximate. Information is subject to change without notice. 4. Actual suite area may vary from the stated area. Drawings not to scale. The developer reserves the right to make revisions. 5. Calculation of suite area is measured as the area bounded by the centre line of demising or partition walls separating one unit from another unit, the exterior face of all exterior walls, and the exterior face of the corridor wall enclosing the adjoining unit. 6. Calculation of balcony area is measured as the area bounded by the centre line of demising or partition walls separating one unit from another unit, the outmost face of the enclosing guard and the external face of the unit adjoining the balcony. 7. The units are measured at typical floor in the building. Columns may vary in size depending on the floor level.

BOULEVARD POINT

2 BEDROOM

BALCONY


UNIT
06

LEVEL 16-26

SUITE AREA
1,388.13 Sq.ft. / 128.96 Sq.m.

BALCONY AREA
150.04 Sq.ft. / 13.94 Sq.m.

TOTAL AREA
1,538.17 Sq.ft. / 142.90 Sq.m.

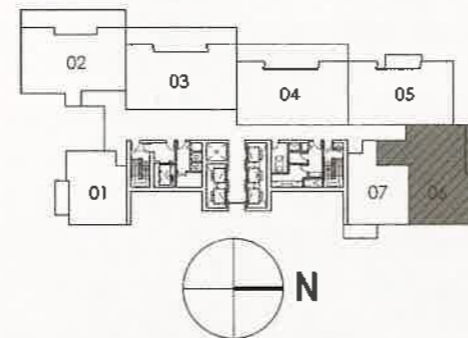

Disclaimer: 1. All room dimensions are measured to structural elements and exclude wall finishes and construction tolerances. 2. All dimensions have been provided by our consultant architects. 3. All materials, dimensions & drawings are approximate. Information is subject to change without notice. 4. Actual suite area may vary from the stated area. Drawings not to scale. The developer reserves the right to make revisions. 5. Calculation of suite area is measured as the area bounded by the centre line of demising or partition walls separating one unit from another unit, the exterior face of all exterior walls, and the exterior face of the corridor wall enclosing the adjoining unit. 6. Calculation of balcony area is measured as the area bounded by the centre line of demising or partition walls separating one unit from another unit, the outmost face of the enclosing guard and the external face of the unit adjoining the balcony. 7. The units are measured at typical floor in the building. Columns may vary in size depending on the floor level.

BOULEVARD POINT

2 BEDROOM

BALCONY



UNIT
05

LEVEL 28-50 & 52-59

SUITE AREA
1,323.53 Sq.ft. / 122.96 Sq.m.

BALCONY AREA
104.51 Sq.ft. / 9.71 Sq.m.

TOTAL AREA
1,428.04 Sq.ft. / 132.67 Sq.m.

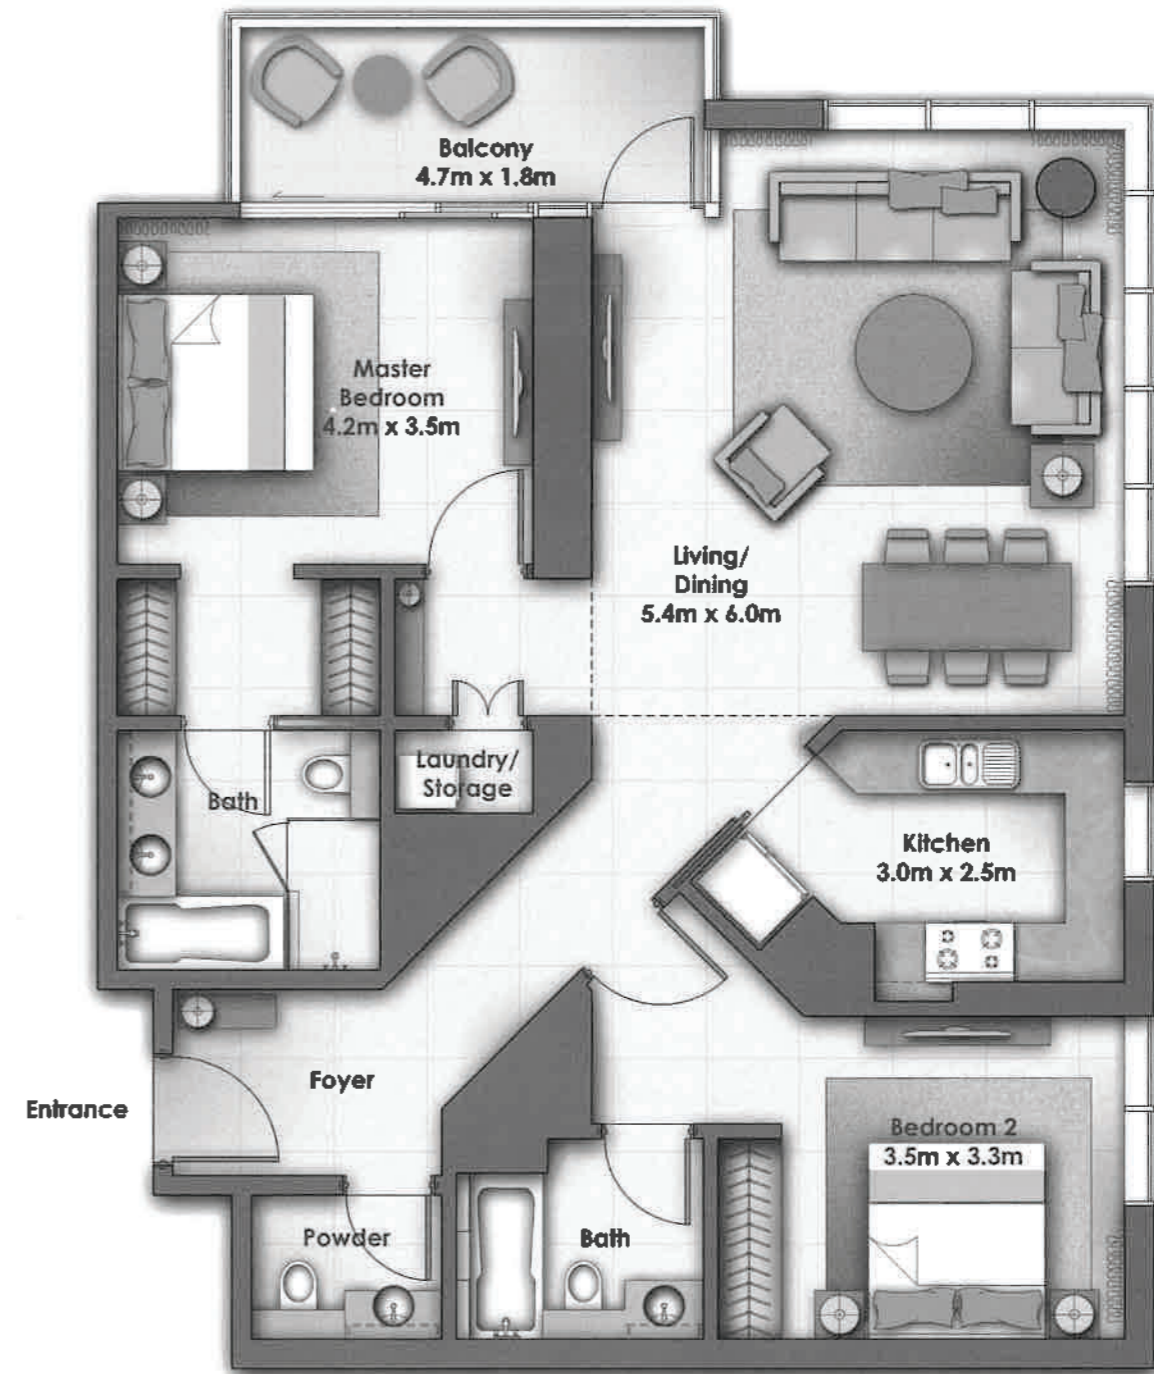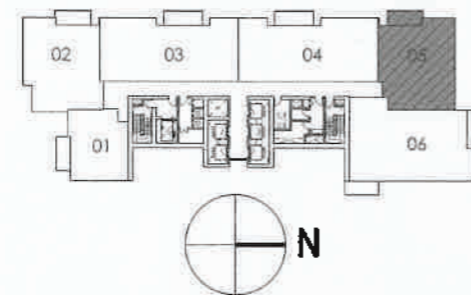

Disclaimer: 1. All room dimensions are measured to structural elements and exclude wall finishes and construction tolerances. 2. All dimensions have been provided by our consultant architects. 3. All materials, dimensions & drawings are approximate. Information is subject to change without notice. 4. Actual suite area may vary from the stated area. Drawings not to scale. The developer reserves the right to make revisions. 5. Calculation of suite area is measured as the area bounded by the centre line of demising or partition walls separating one unit from another unit, the exterior face of all exterior walls, and the exterior face of the corridor wall enclosing the adjoining unit. 6. Calculation of balcony area is measured as the area bounded by the centre line of demising or partition walls separating one unit from another unit, the outmost face of the enclosing guard and the external face of the unit adjoining the balcony. 7. The units are measured at typical floor in the building. Columns may vary in size depending on the floor level.

BOULEVARD POINT

2 BEDROOM

BALCONY



UNIT
02

LEVEL 28-50 & 52-59

SUITE AREA
1,337.53 Sq.ft. / 124.26 Sq.m.

BALCONY AREA
104.51 Sq.ft. / 9.71 Sq.m.

TOTAL AREA
1,442.04 Sq.ft. / 133.97 Sq.m.

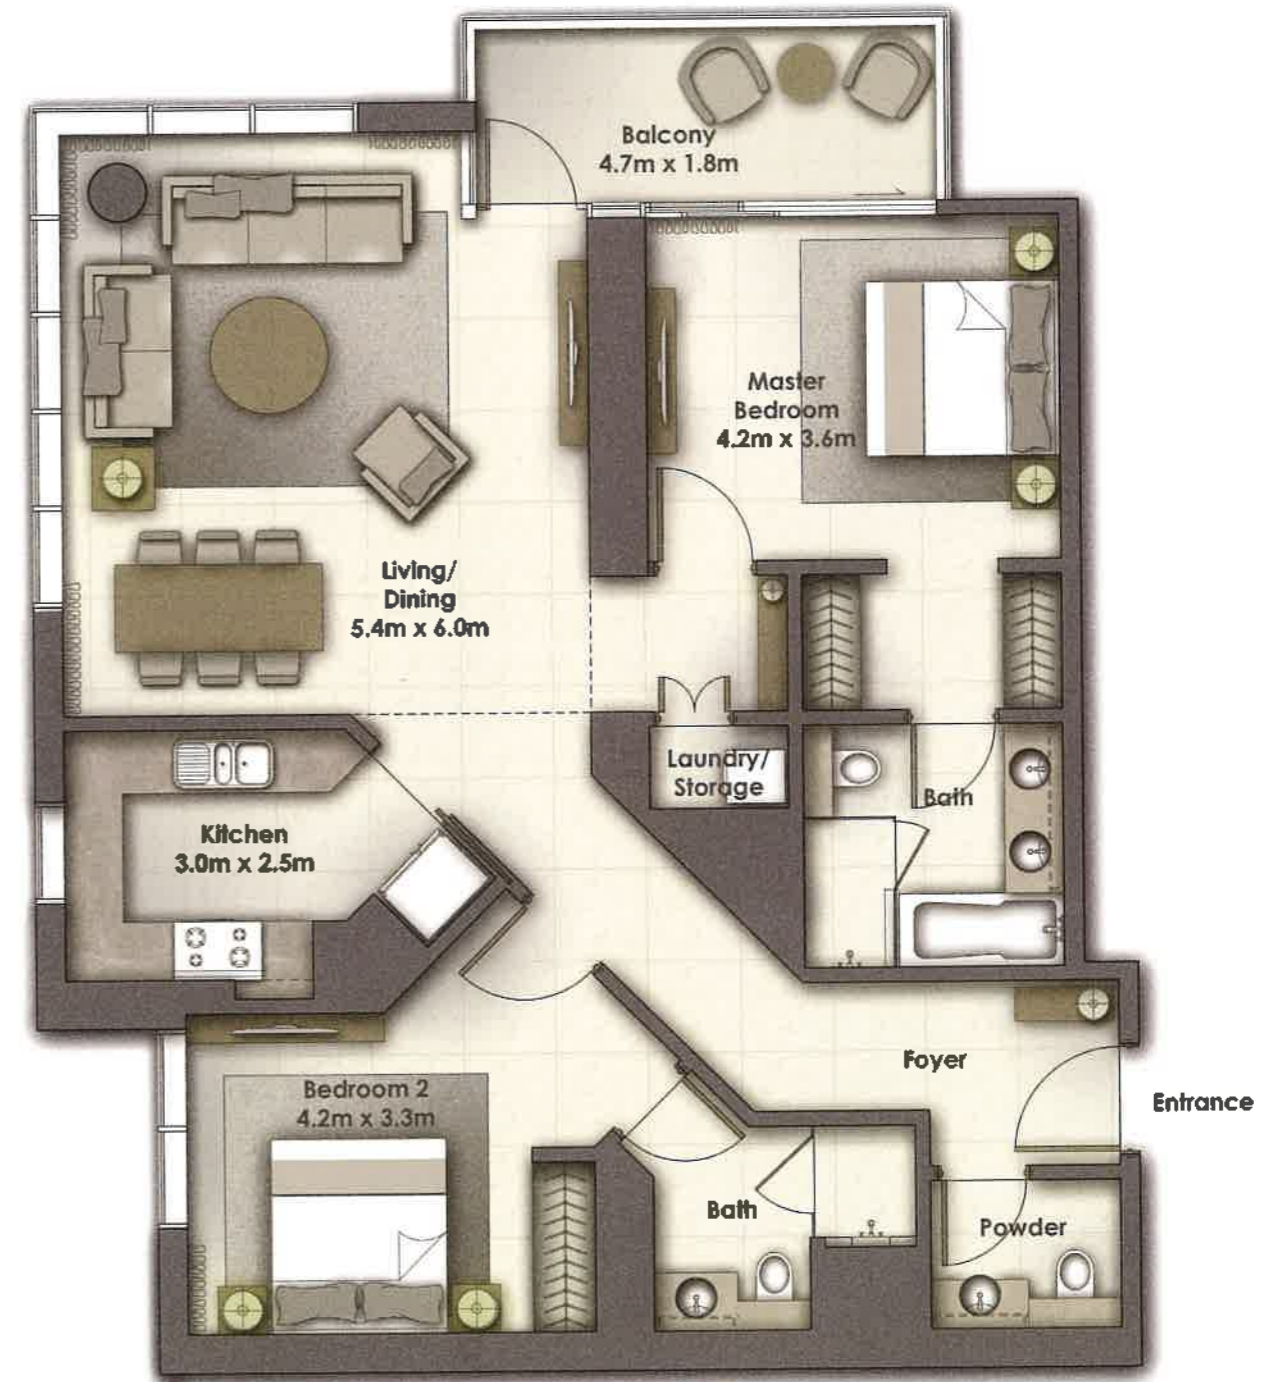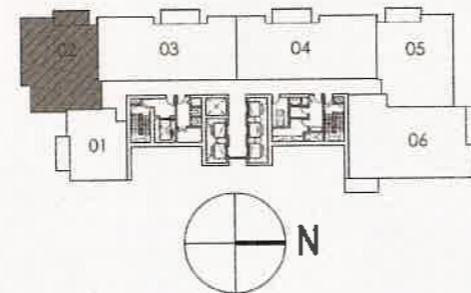

Disclaimer: 1. All room dimensions are measured to structural elements and exclude wall finishes and construction tolerances. 2. All dimensions have been provided by our consultant architects. 3. All materials, dimensions & drawings are approximate. Information is subject to change without notice. 4. Actual suite area may vary from the stated area. Drawings not to scale. The developer reserves the right to make revisions. 5. Calculation of suite area is measured as the area bounded by the centre line of demising or partition walls separating one unit from another unit, the exterior face of all exterior walls, and the exterior face of the corridor wall enclosing the adjoining unit. 6. Calculation of balcony area is measured as the area bounded by the centre line of demising or partition walls separating one unit from another unit, the outmost face of the enclosing guard and the external face of the unit adjoining the balcony. 7. The units are measured at typical floor in the building. Columns may vary in size depending on the floor level.

BOULEVARD POINT

3 BEDROOM

BALCONY



UNIT
03

LEVEL 28-50 & 52-59

SUITE AREA
1,713.38 Sq.ft. / 159.18 Sq.m.

BALCONY AREA
115.30 Sq.ft. / 10.71 Sq.m.

TOTAL AREA
1,828.68 Sq.ft. / 169.89 Sq.m.

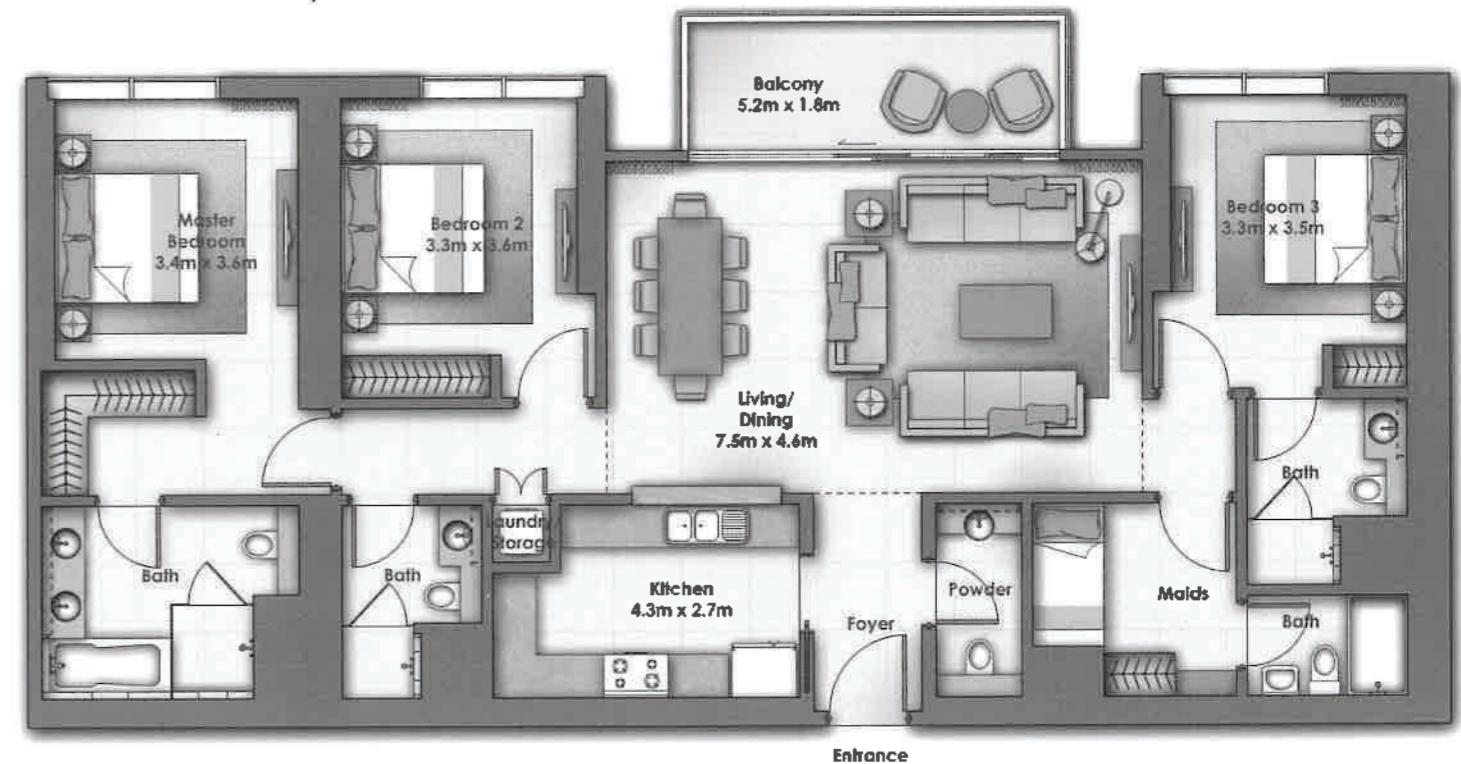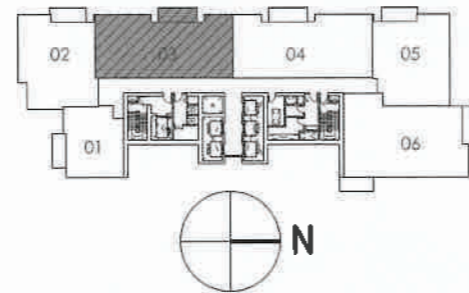

Disclaimer: 1. All room dimensions are measured to structural elements and exclude wall finishes and construction tolerances. 2. All dimensions have been provided by our consultant architects. 3. All materials, dimensions & drawings are approximate. Information is subject to change without notice. 4. Actual suite area may vary from the stated area. Drawings not to scale. The developer reserves the right to make revisions. 5. Calculation of suite area is measured as the area bounded by the centre line of demising or partition walls separating one unit from another unit, the exterior face of all exterior walls, and the exterior face of the corridor wall enclosing the adjoining unit. 6. Calculation of balcony area is measured as the area bounded by the centre line of demising or partition walls separating one unit from another unit, the outmost face of the enclosing guard and the external face of the unit adjoining the balcony. 7. The units are measured at typical floor in the building. Columns may vary in size depending on the floor level.

BOULEVARD POINT

3 BEDROOM

BALCONY



UNIT
04

LEVEL 28-50 & 52-59

SUITE AREA
1,713.38 Sq.ft. / 159.18 Sq.m.

BALCONY AREA
115.30 Sq.ft. / 10.71 Sq.m.

TOTAL AREA
1,828.68 Sq.ft. / 169.89 Sq.m.

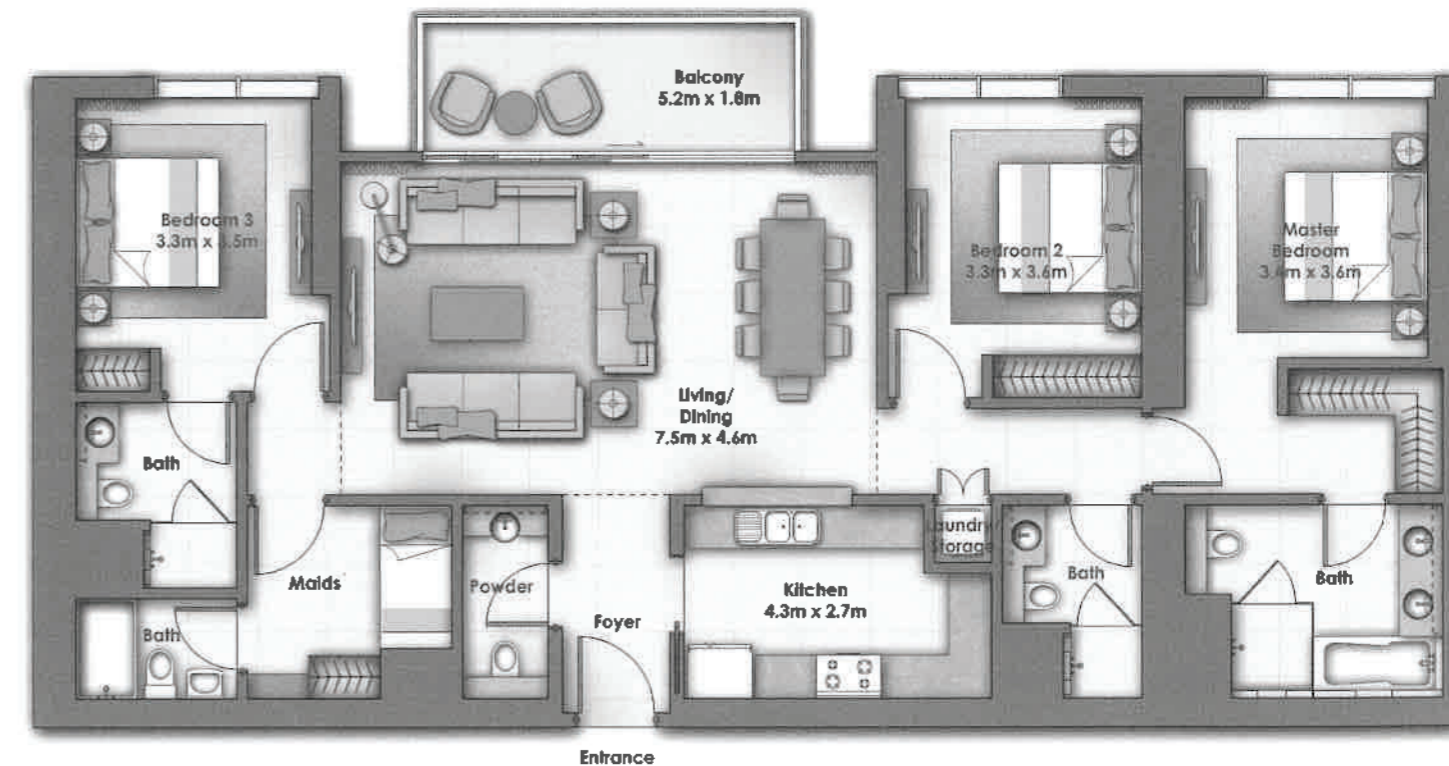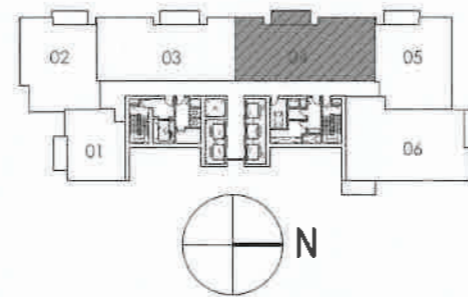

Disclaimer: 1. All room dimensions are measured to structural elements and exclude wall finishes and construction tolerances. 2. All dimensions have been provided by our consultant architects. 3. All materials, dimensions & drawings are approximate. Information is subject to change without notice. 4. Actual suite area may vary from the stated area. Drawings not to scale. The developer reserves the right to make revisions. 5. Calculation of suite area is measured as the area bounded by the centre line of demising or partition walls separating one unit from another unit, the exterior face of all exterior walls, and the exterior face of the corridor wall enclosing the adjoining unit. 6. Calculation of balcony area is measured as the area bounded by the centre line of demising or partition walls separating one unit from another unit, the outmost face of the enclosing guard and the external face of the unit adjoining the balcony. 7. The units are measured at typical floor in the building. Columns may vary in size depending on the floor level.

BOULEVARD POINT

3 BEDROOM

BALCONY


UNIT
.06

LEVEL 28-50 & 52-59

SUITE AREA
1,902.74 Sq.ft. / 176.77 Sq.m.

BALCONY AREA
219.34 Sq.ft. / 20.38 Sq.m.

TOTAL AREA
2,122.08 Sq.ft. / 197.15 Sq.m.

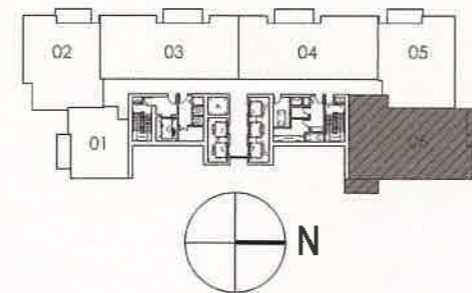

Disclaimer: 1. All room dimensions are measured to structural elements and exclude wall finishes and construction tolerances. 2. All dimensions have been provided by our consultant architects. 3. All materials, dimensions & drawings are approximate. Information is subject to change without notice. 4. Actual suite area may vary from the stated area. Drawings not to scale. The developer reserves the right to make revisions. 5. Calculation of suite area is measured as the area bounded by the centre line of demising or partition walls separating one unit from another unit, the exterior face of all exterior walls, and the exterior face of the corridor wall enclosing the adjoining unit. 6. Calculation of balcony area is measured as the area bounded by the centre line of demising or partition walls separating one unit from another unit, the outmost face of the enclosing guard and the external face of the unit adjoining the balcony. 7. The units are measured at typical floor in the building. Columns may vary in size depending on the floor level.